


**NOTE: PRELIMINARY DRAWING  
FOR TENDER PURPOSES ONLY**

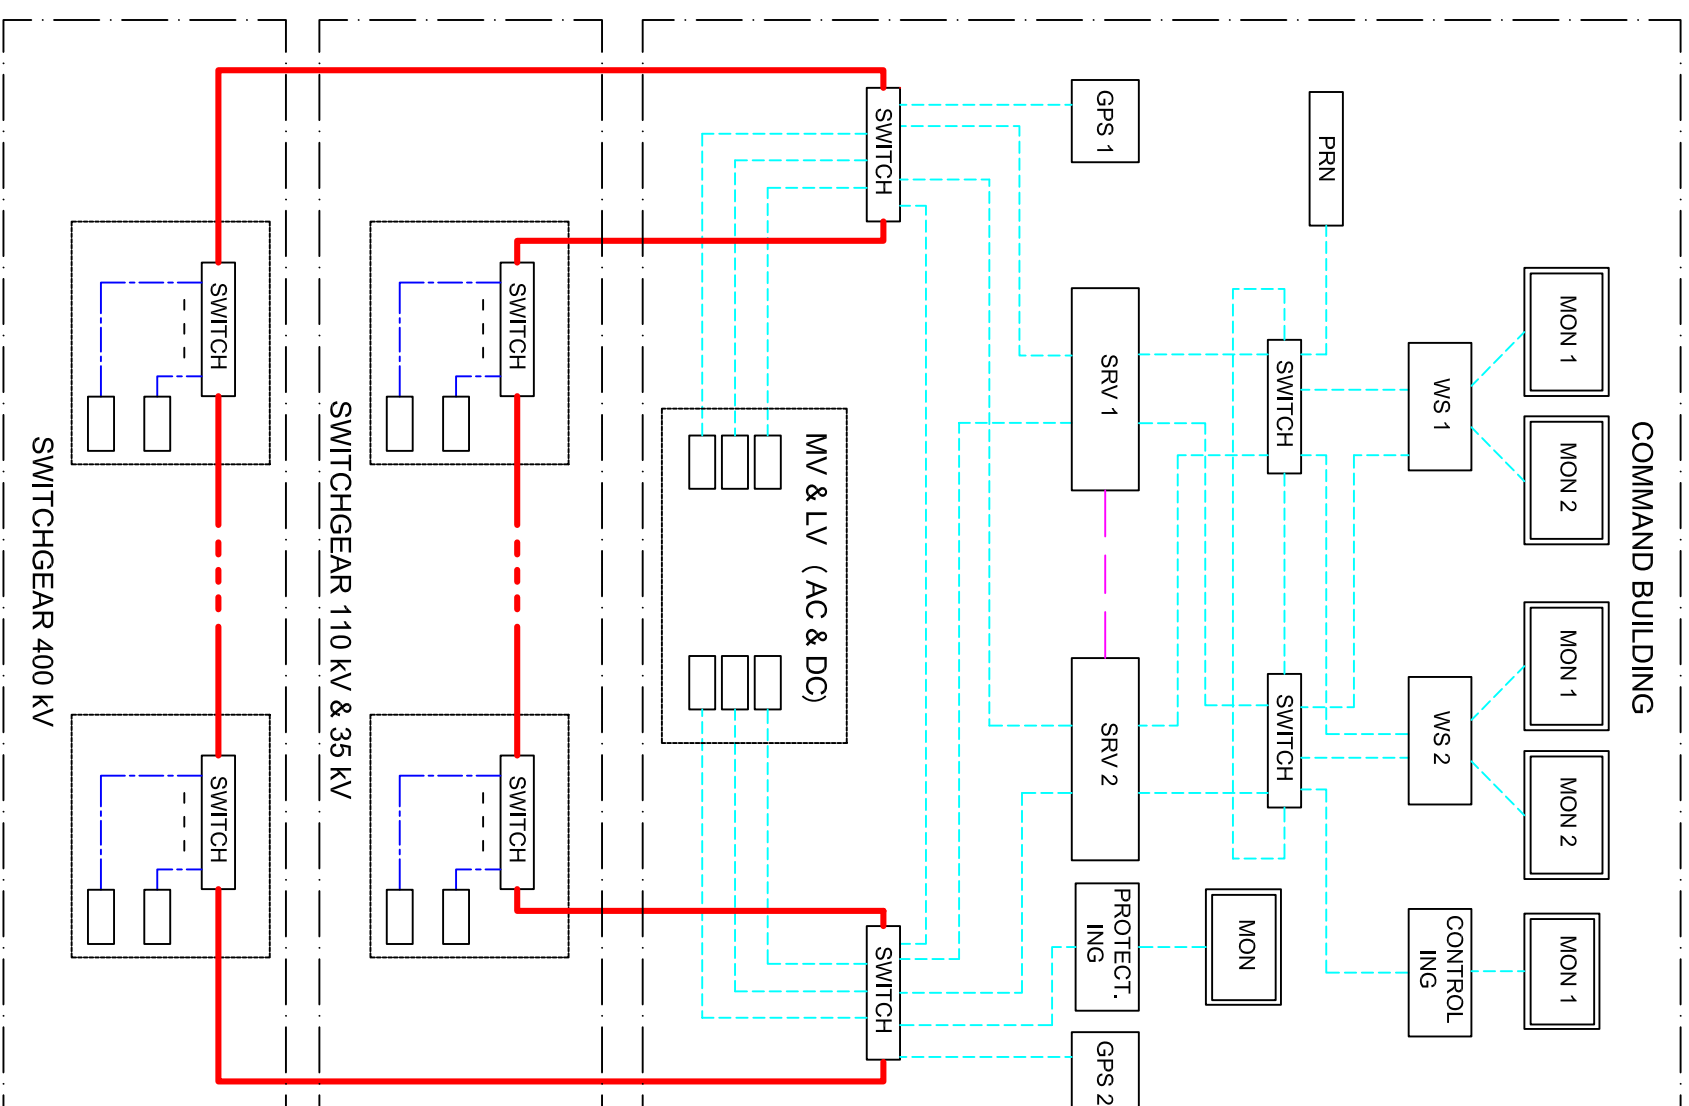

- Fiber optic
- - - UTP
- . - UTP or Fiber optic
- TP-cord RJ45

**PROJECT :**

**epi** **sa**  
Ingeniería, Ediciones  
y Proyectos  
NIP, S.A.

---

**EMC**  
ELEKTROMREŽA SRBIJE

**CONTRACTING AUTHORITY:**

**DELEGATION OF THE EU TO THE REPUBLIC**

TO THE REPUBLIC  
OF SERBIA

**PROJECT :**

Contract No: 10SER01/25/21

# Supply of equipment and materials for Construction of substations 400/110 kV

Leskovac 2 &amp; Vranje 4

EuropeAid/131497/C/SUP/RS

3					
2	05/05/11	Engineer	Engineer	-	GPS clock-s and redundant com. link between SRV1 y SRV 2 added
1	19/04/11	Engineer	Engineer	-	Draft drawing to be commented by Beneficiary/Contracting Authority
REVISION	DATE	DRAWN	CHECKED	APPROVED	REASON FOR REVISION
SCALE:			DRAWING CODE:		PAGE:
			SC-1		1
DATE:			TITLE :		REV:
			19/04/11		2
			DRAWN		DIN :
			CHECKED		A3
			APPROVED		
			Engineer		
			-		
			CONTROL SYSTEM CONFIGURATION		
			SS VRAUNE 4		