


NOTE: PRELIMINARY DRAWING
FOR TENDER PURPOSES ONLY

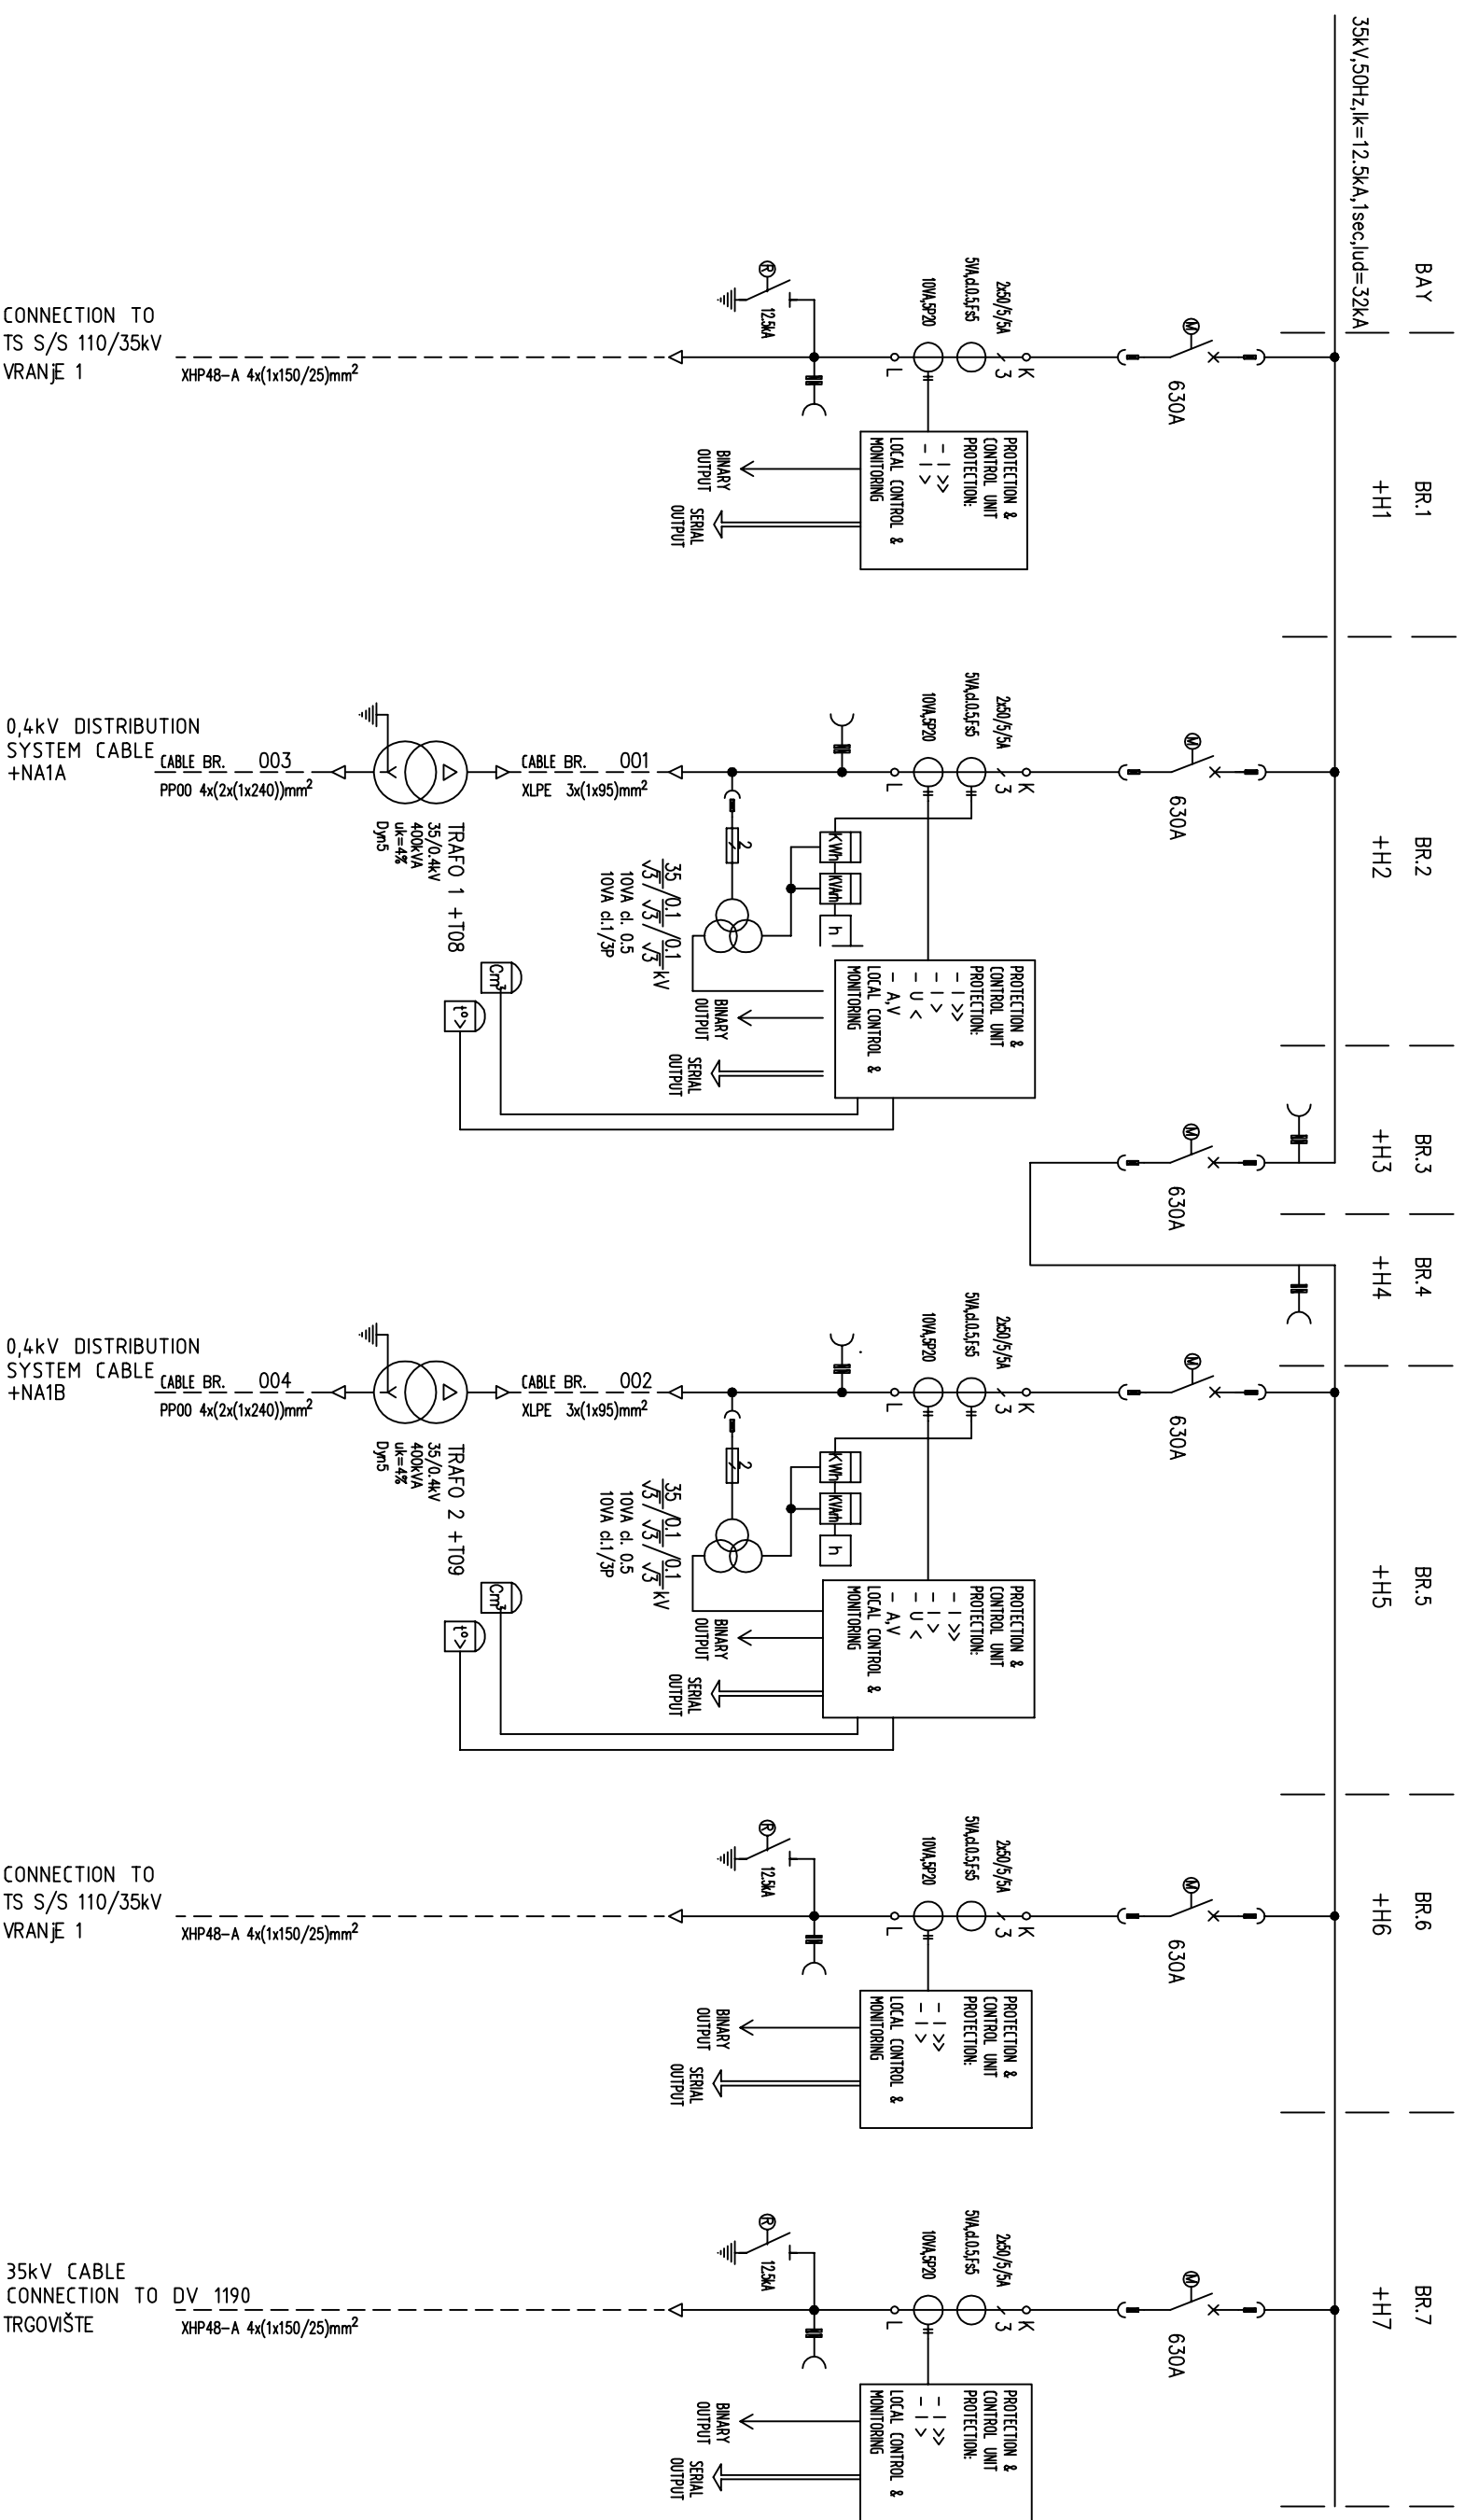

CONNECTION TO
TS S/S 110/35kV
VRANJE 1

0,4kV DISTRIBUTION
SYSTEM CABLE CABLE
+NA1A PP00

0,4kV DISTRIBUTION
SYSTEM CABLE CABLE
+NA1B DD00

CONNECTION TO
TS S/S 110/35kV
VRANJE 1

35kV CABLE
CONNECTION TO DV 1190
TRGOVIŠTE XHP48-A 4x(1x150/25)mm²

ENGINEER:



BENEFICIARY



CONTRACTING AUTHORITY:

DELEGATION OF THE EUROPEAN UNION TO THE REPUBLIC OF

PROJECT :

Contract No: 10SER01/25/21

Supply of equipment and materials for Construction of substations 400/110 kV

Leskovac 2 & Vranje 4

EuropeAid/131497/C/SUP/RS

3								
2								
1	14/06/11	Engineer	Engineer	-	Draft drawing to be commented by Beneficiary/Contracting Authority			
REVISION	DATE	DRAWN	CHECKED	APPROVED	REASON FOR REVISION			
SCALE:		DRAWING CODE:			AS-1		PAGE:	NEXT PAGE:
DATE:		14/06/11			TITLE :		1	2
DRAWN	CHECKED	APPROVED		MV SWITCHGEAR 35kV-SS VRANJE 4				DIN :
Engineer	Engineer	-		AC Auxiliary Services Panels				A3