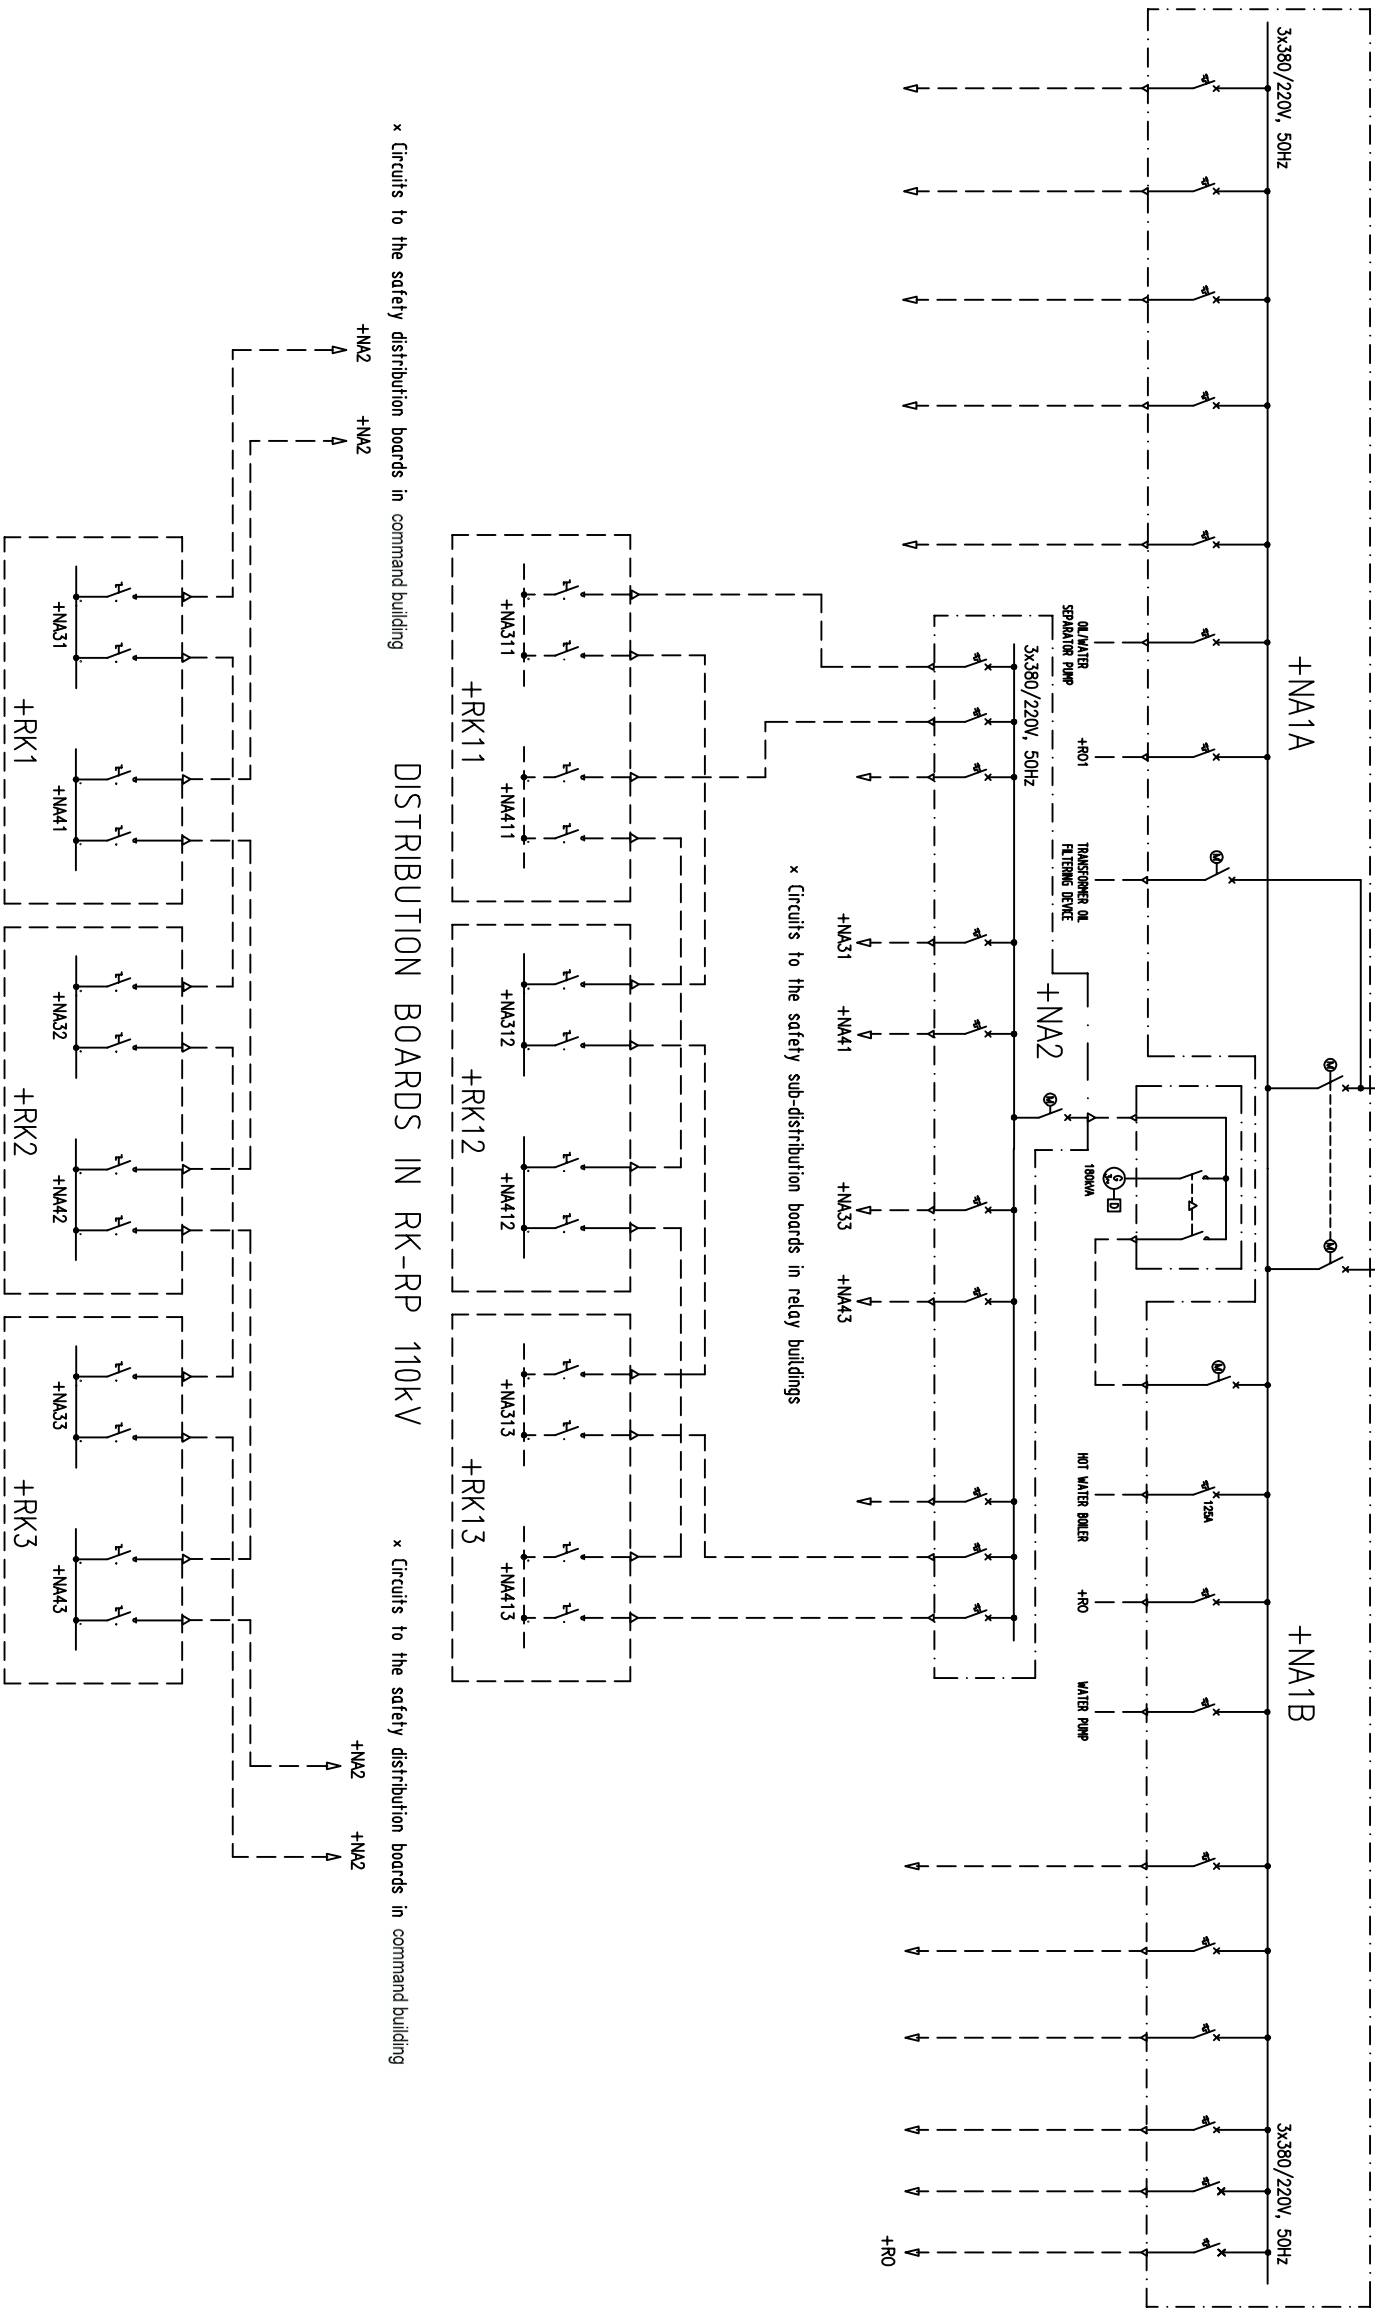


 


NOTE: PRELIMINARY DRAWING
FOR TENDER PURPOSES ONLY



ENGINEER:		PROJECT :	
 EPTISA Elektroprivreda Srbije NIP, S.A.			
BENEFICIARY:			
 EMC ELEKTROPRIVREDA SRBIJE			
CONTRACTING AUTHORITY:			
 DELEGATION OF THE EU TO THE REPUBLIC OF SERBIA			
<p>Contract No: 10SER01/25/21</p> <p>Supply of equipment and materials for Construction of substations 400/110 kV</p> <p>Leskovac 2 & Vranje 4</p> <p>EuropeAid/131497/C/SUP/RS</p>			
3			
2			
1	14/06/11	Engineer	Engineer
REVISION	DATE	DRAWN	CHECKED
SCALE:		DRAWING CODE:	
		AS-1	
DATE:		14/06/11	
DRAWN	CHECKED	APPROVED	
Engineer	Engineer	-	
		Draft drawing to be commented by Beneficiary/Contracting Authority	
		REASON FOR REVISION	
		PAGE: 3	
		NEXT PAGE: 4	
		REV: 1	
		DIN: A3	