


NOTE: PRELIMINARY DRAWING
FOR TENDER PURPOSES ONLY

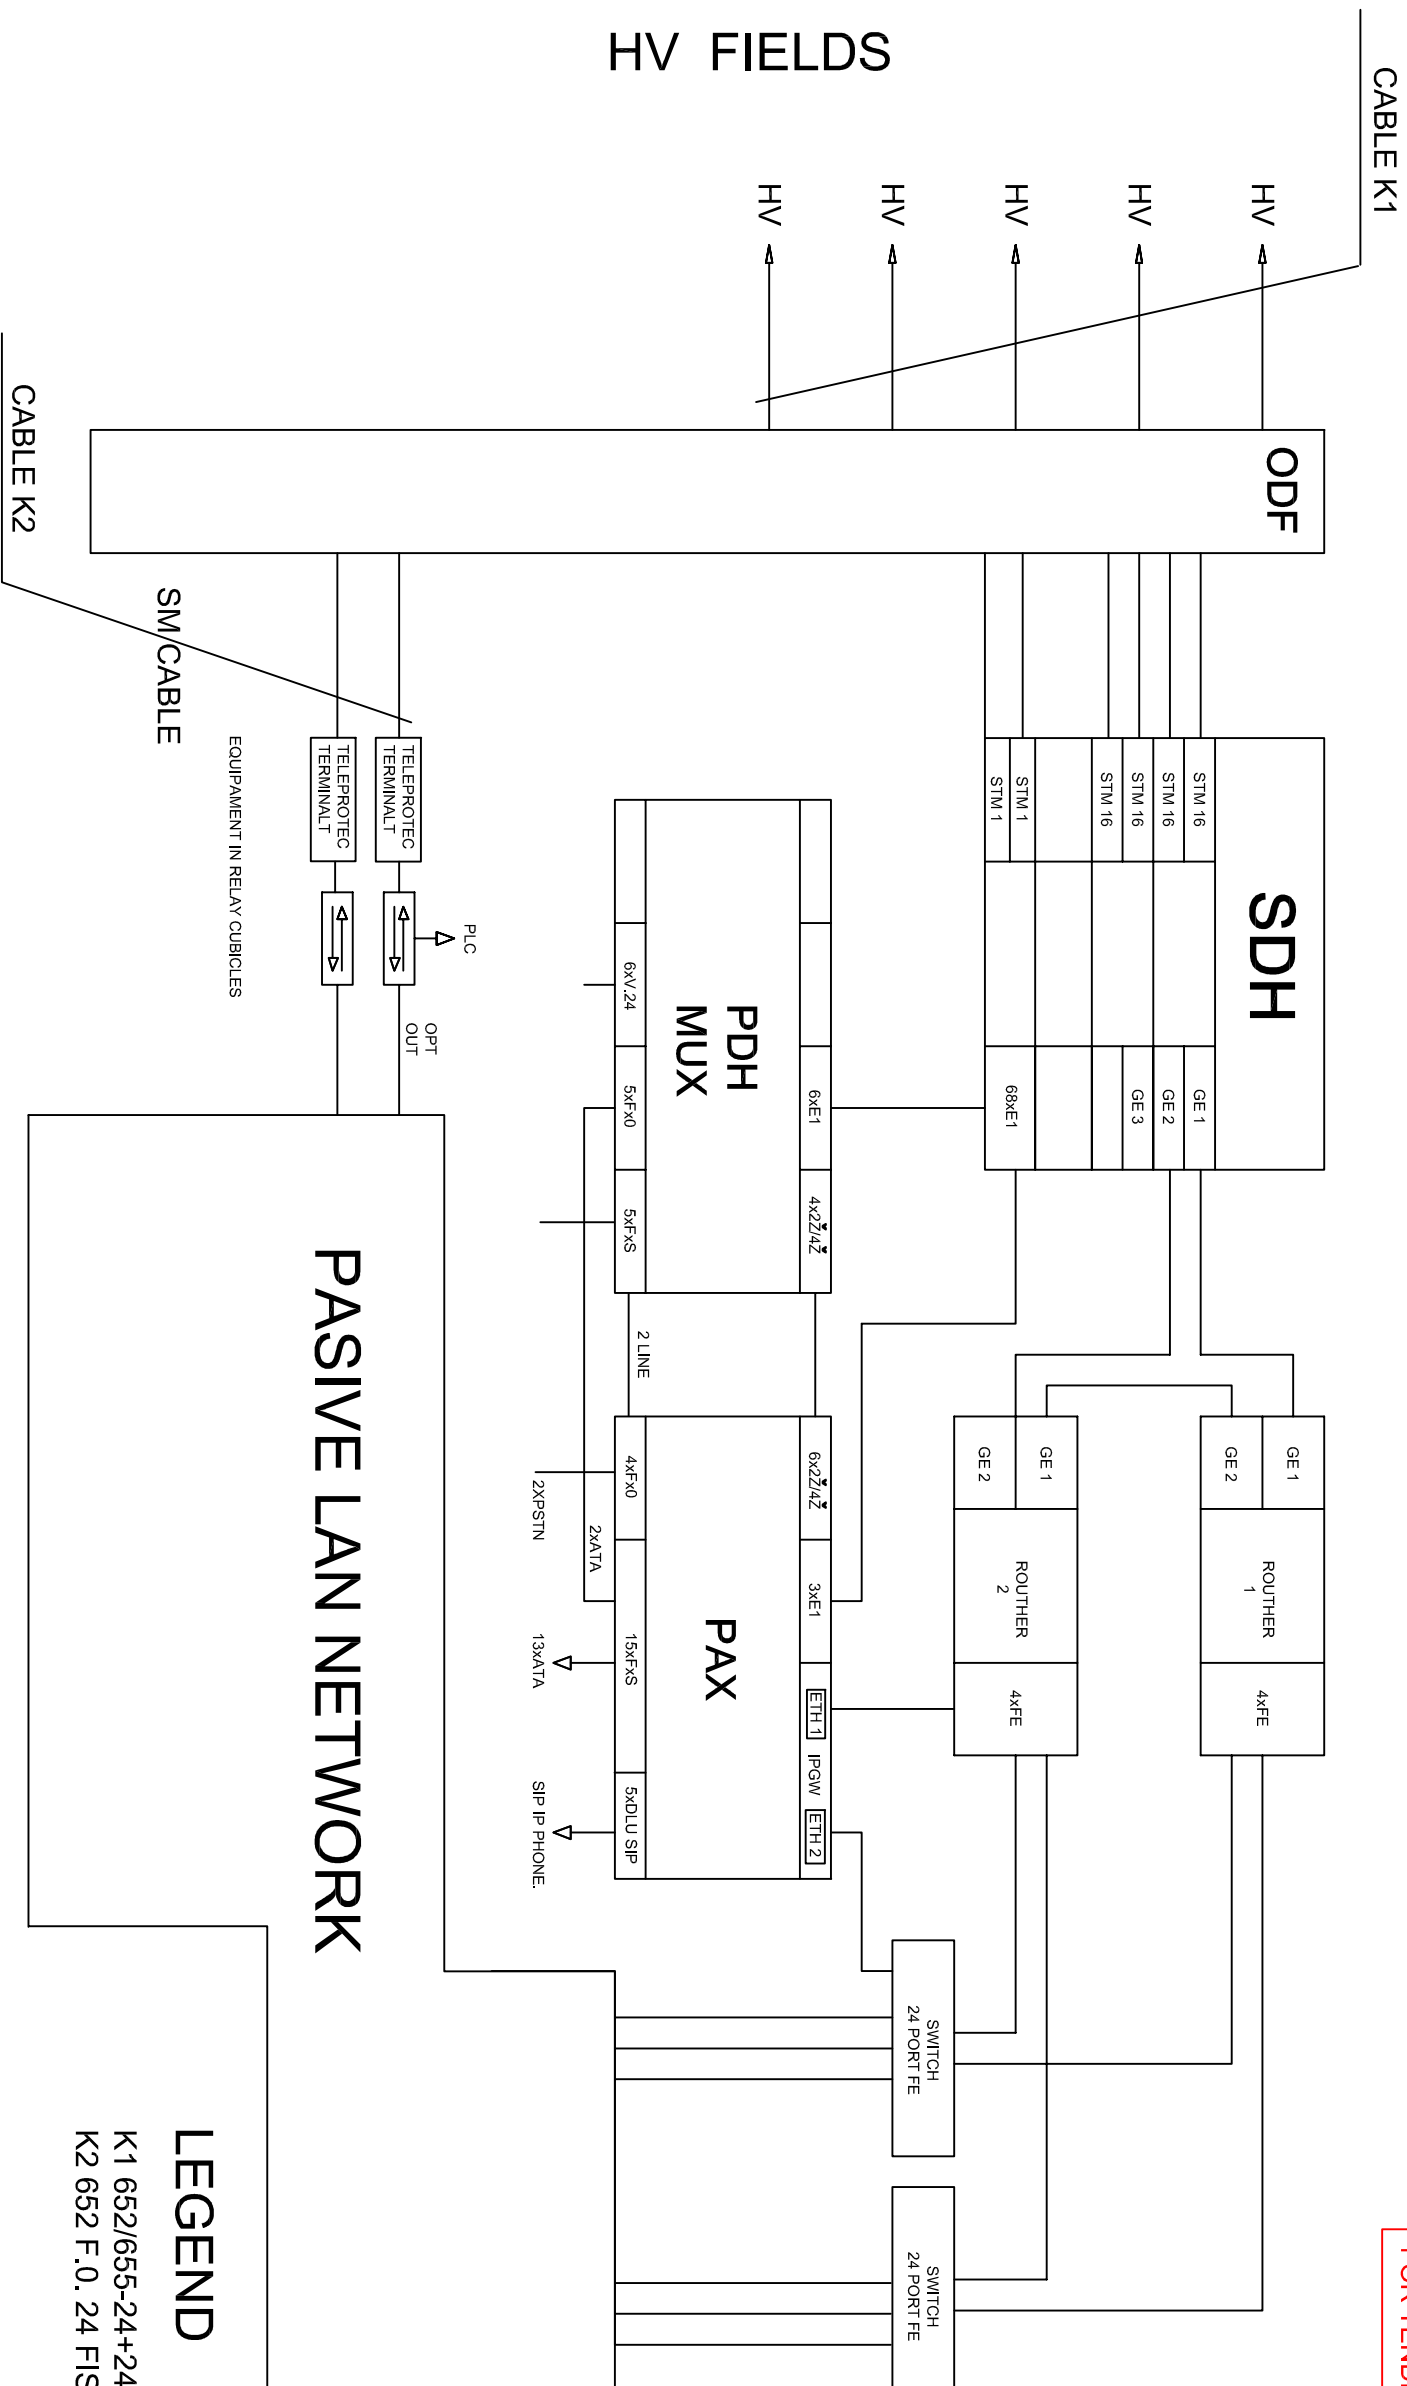





COMMAND BUILDING

SS VRANJE 4

LEGEND

K1 652/655-24+24 FO
K2 652 F.O. 24 FISRE

ENGINEER:		PROJECT :							
 PTP Elektroprivreda Srbije S.A.									
BENEFICIARY:									
 EMC ELEKTROENERGOSRBIAE									
CONTRACTING AUTHORITY:		DELEGATION OF THE EU TO THE REPUBLIC OF SERBIA							
									
<p>Contract No: 10SER01/25/21</p> <p>Supply of equipment and materials for Construction of substations 400/110 kV</p> <p>Leskovac 2 & Vranje 4</p> <p>Europeaid/131497/C/SUP/RS</p>									
3									
2									
1	14/06/11	Engineer	Engineer	-				Draft drawing to be commented by Beneficiary/Contracting Authority	
REVISION	DATE	DRAWN	CHECKED	APPROVED	REASON FOR REVISION				
SCALE:		DRAWING CODE:		TC-1		PAGE:	1	NEXT PAGE:	2
DATE:		14/06/11		TITLE : BLOCK DIAGRAM TELECOM EQUIPMENT-SS VRANJE 4		REV:	1	DN :	A3
DRAWN		CHECKED	APPROVED	Telecommunication connections block diagrams					
Engineer	Engineer	-							