


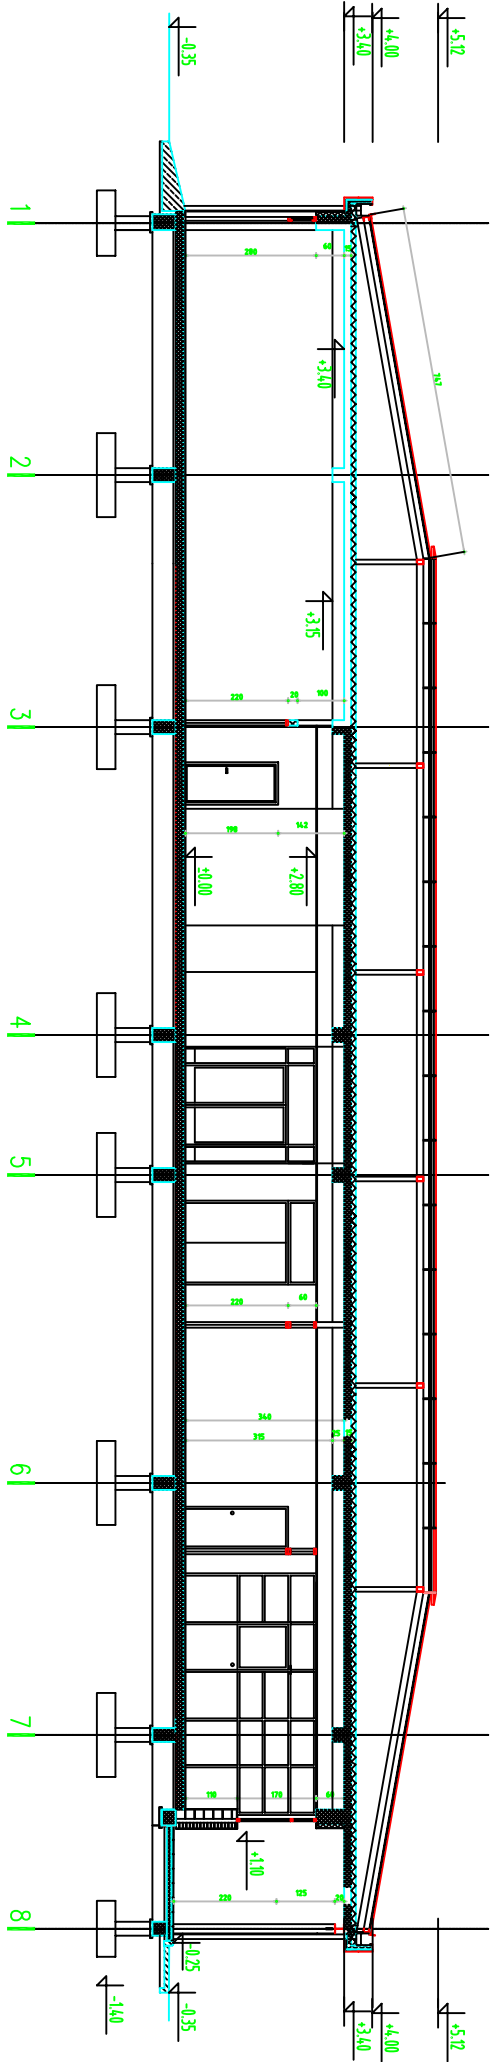

SECTION 3-3



SECTION 4-4

NOTE: PRELIMINARY DRAWING
FOR TENDER PURPOSES ONLY

ENGINEER:		PROJECT :	
 epi:sa		Contract No: 10SER01/25/31	
BENEFICIARY:		Desing & Works for Construction of SS Vranje 4 400/110 kV and accompanying lines	
 EMC ELEKTRONIKES SRBLJE		EuropeAid/131550/C/WKS/RS	
CONTRACTING AUTHORITY:			
 DELEGATION OF THE EU TO THE REPUBLIC OF SERBIA			
DATE: 02/05/11		TITLE : CIVIL WORKS- SS VRANJE 4	
DRAWN: Engineer		CHECKED: APPROVED	
REVISION: 1		DATE: 02/05/11	
SCALE:		DRAWING CODE: CW-4	
REASON FOR REVISION		DRAFTING CODE: CW-4	
DRAWN: Engineer		CHECKED: APPROVED	
REASON FOR REVISION		DRAFTING CODE: CW-4	
PAGE: 3		NEXT PAGE: 4	
REV: 1		DN: A3	