

| Quantities | | |
|------------|-----------------------|----------------------|
| 1 | Demolition | 291 m ² |
| 2 | Ground works | 68,26 m ³ |
| 3 | gravel under layer | 291,00m ² |
| 4 | Reinforced concrete | 282.75m ² |
| 5 | Safety surface rubber | 282.75m ² |
| 6 | Edge concrete el. | 68.48 m |
| 7 | Steel fence | 0 m |
| 8 | Trash cans | 2 pcs. |
| 9 | Benches | 4 pcs. |
| 10 | Panel carousel | 0 pcs. |
| 11 | Swing | 1 pcs. |
| 12 | Wooden house | 1 pcs. |
| 13 | Steel climbing band | 1 pcs. |
| 14 | Slide house | 0 pcs. |
| 15 | Multi slide house | 1 pcs. |
| 16 | Spring toy | 2 pcs. |
| 17 | See saw on springs | 1 pcs. |
| 18 | See saw | 2 pcs. |
| 19 | Rubber toy | 2 pcs. |
| 20 | Information board | 1 pcs. |

PROJECT TITLE:
CHILDREN PLAYGROUND

CITY/MUNICIPALITY:
ŠABAC

LOCATION-NAME OF THE PLAYGROUND:
VELIKI PARK

BENEFICIARY:
Ministry of Youth and Sports



Република Србија
МИНИСТАРСТВО
ОМЛАДИНЕ
И СПОРТА

CLIENT:

Ministry of Finance, Department
for Contracting and Financing of
EU Funded Programmes (CFCU)

CONSULTANT:
iC consulenten Ziviltechniker GesmbH

 a member of IC group




DESIGN:
arch. MARKO STOJČIĆ

CONTENT: PLAYGROUND DISPOSITION

SCALE:1:75

DATE:AUGUST 2018

PAGE:10.1.2

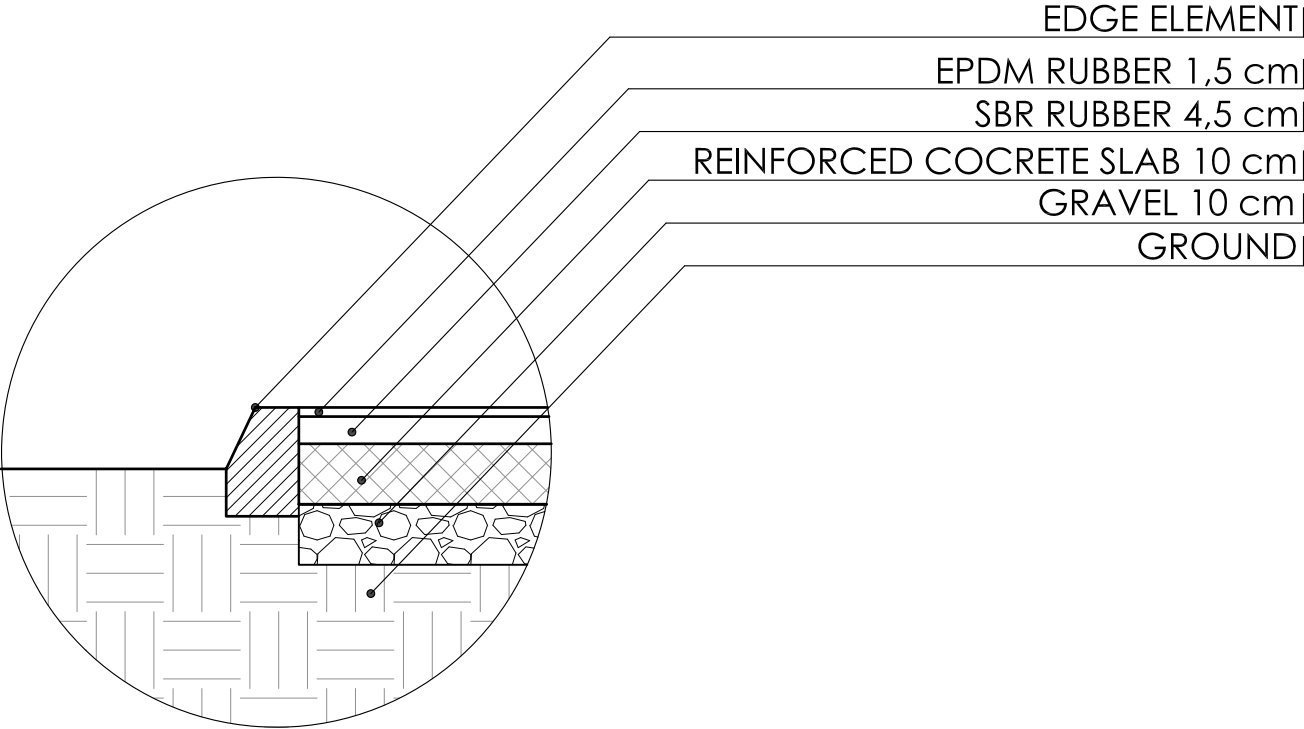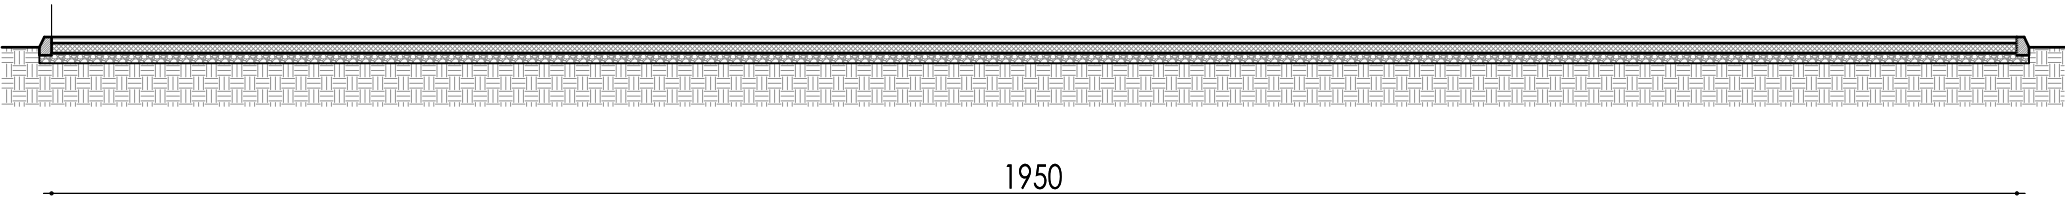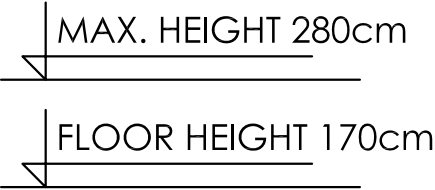

PROJECT TITLE:
CHILDREN PLAYGROUND

CITY/MUNICIPALITY:
ŠABAC

LOCATION-NAME OF THE PLAYGROUND:
VELIKI PARK

BENEFICIARY:
Ministry of Youth and Sports



CLIENT:
**Ministry of Finance, Department
for Contracting and Financing of
EU Funded Programmes (CFCU)**

CONSULTANT:
iC consulenten Ziviltechniker GesmbH
 a member of IC group


DESIGN:
arch. MARKO STOJČIĆ

CONTENT: **SECTION**

SCALE: 1:75

DATE: AUGUST 2018

PAGE: 10.1.3

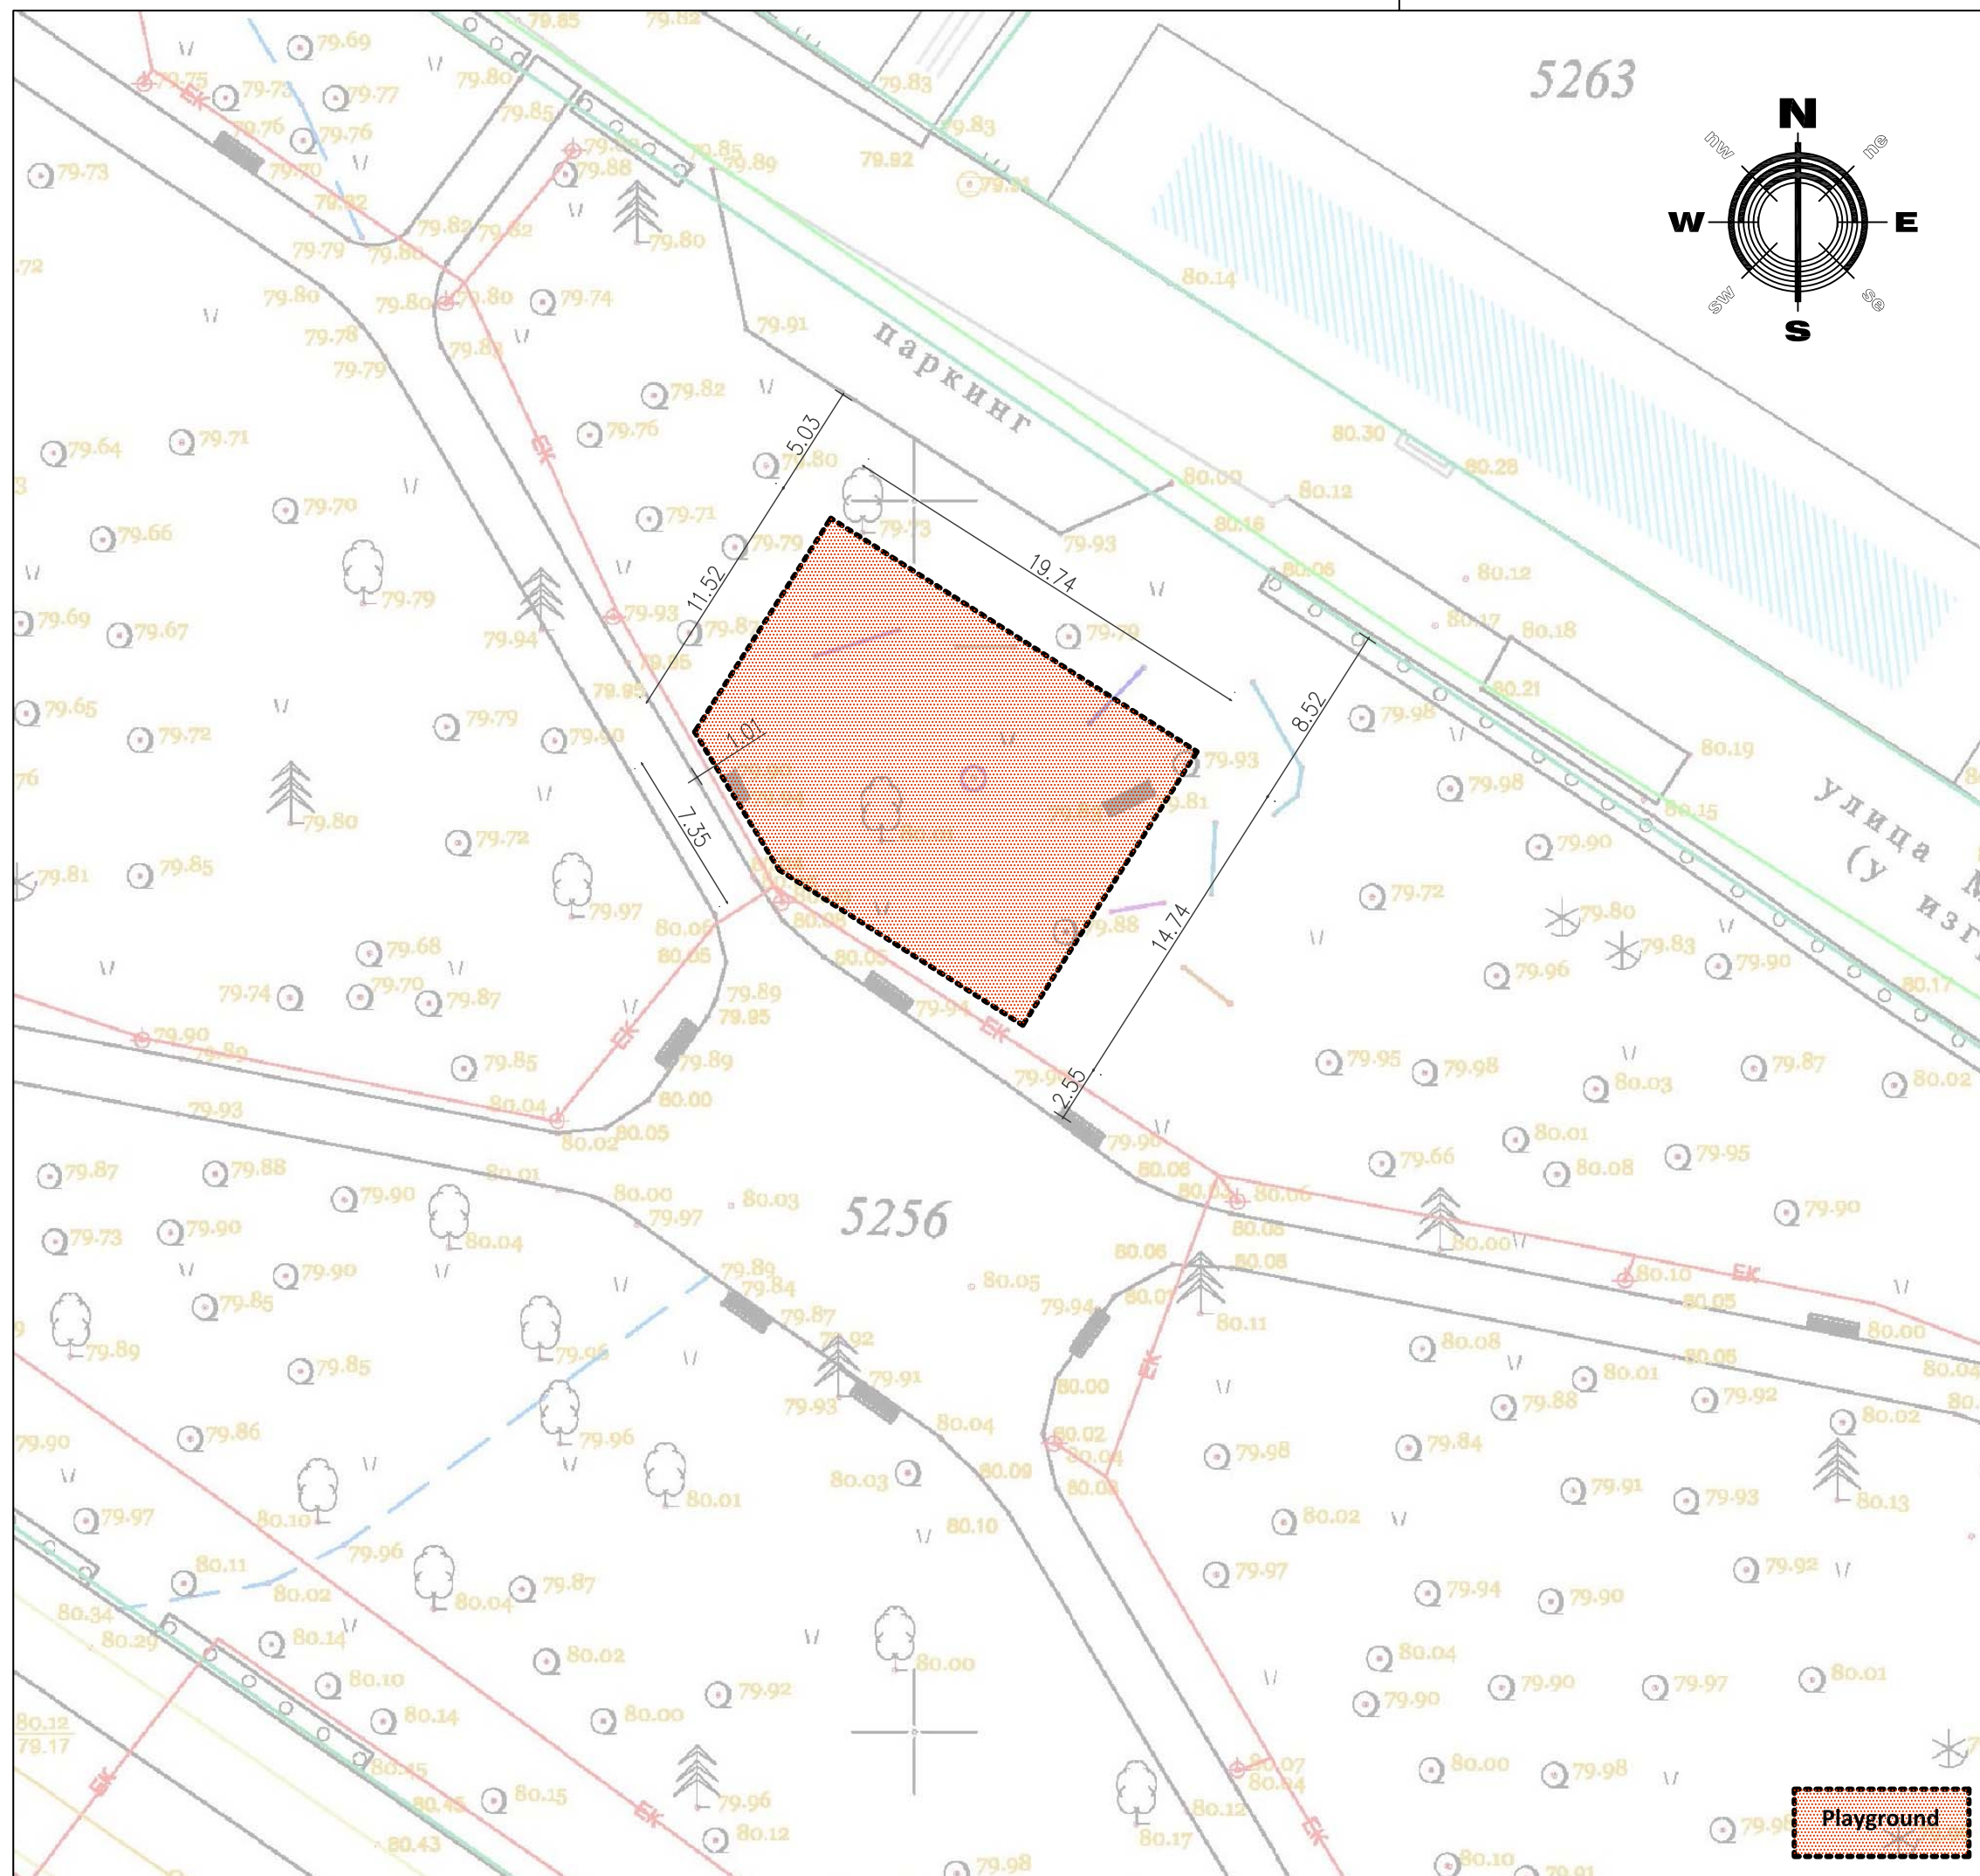

PROJECT TITLE:
CHILDREN PLAYGROUND

CITY/MUNICIPALITY:
ŠABAC

LOCATION-NAME OF THE PLAYGROUND:
MALI PARK

BENEFICIARY:
Ministry of Youth and Sports



CLIENT:

**Ministry of Finance, Department
for Contracting and Financing of
EU Funded Programmes (CFCU)**

CONSULTANT:
iC consulenten Ziviltechniker GesmbH




DESIGN:
arch. MARKO STOJČIĆ

CONTENT: CADASTRAL PLAN

SCALE: 1:300

DATE: AUGUST 2018

PAGE: 10.2.1

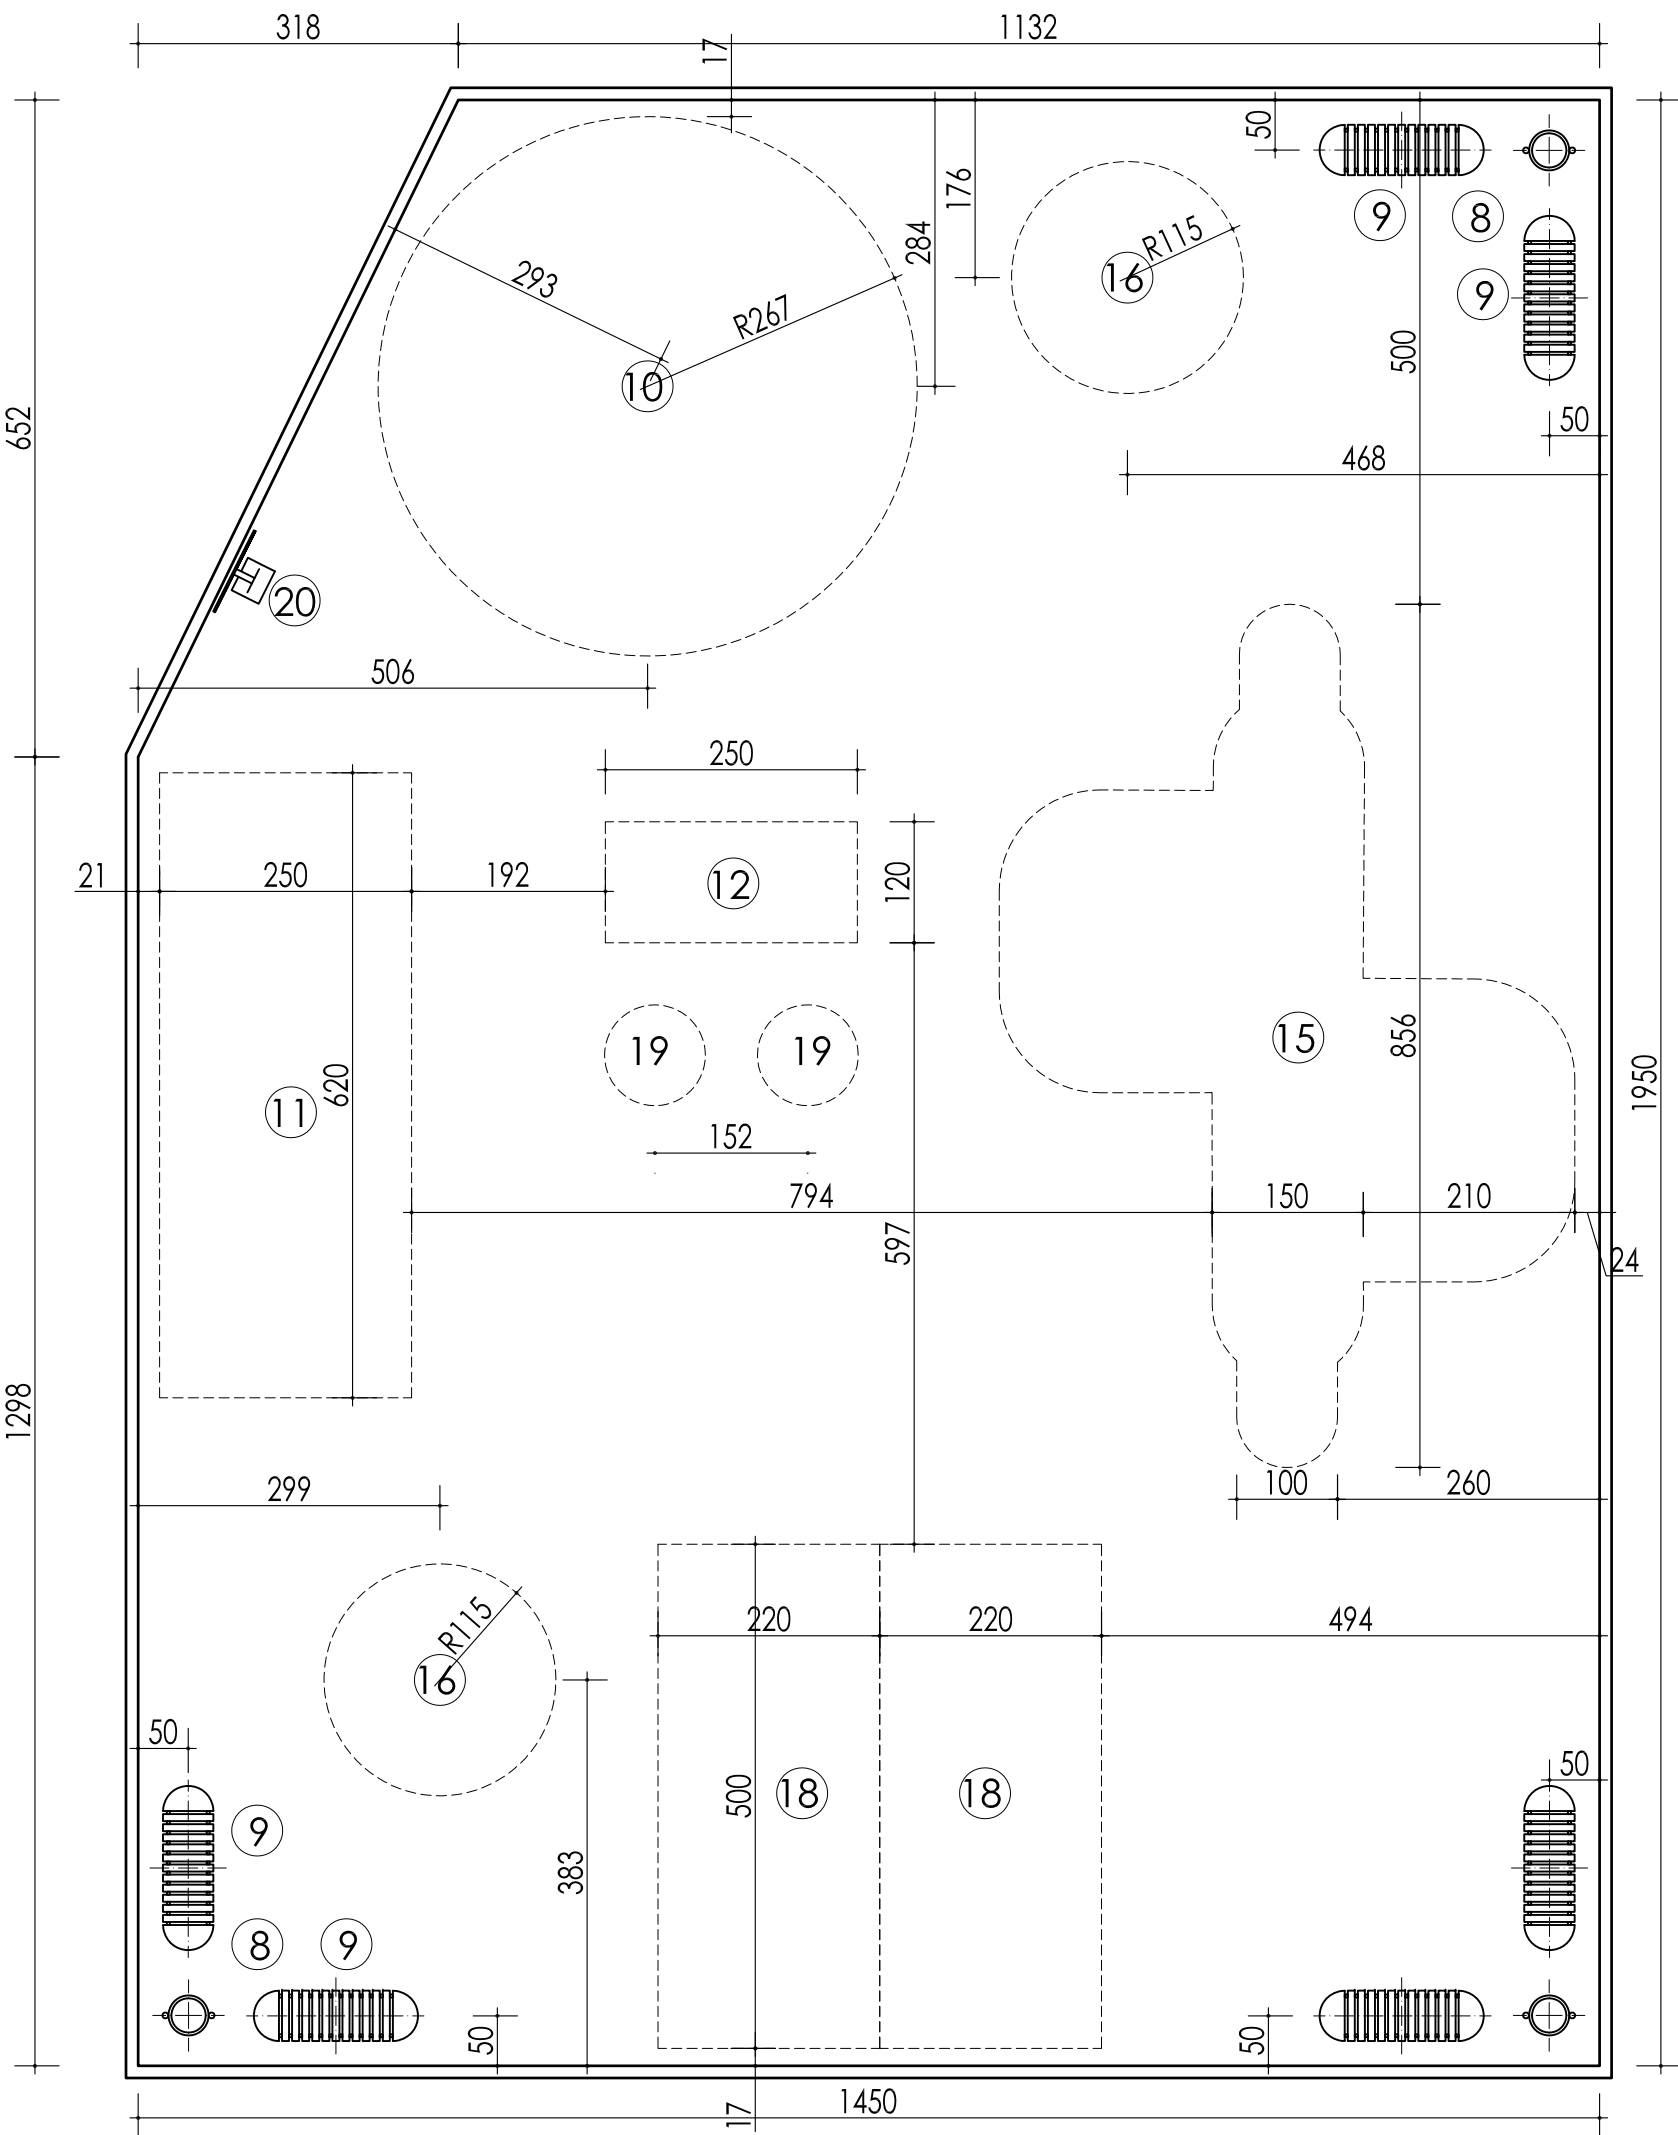

| Quantities | | |
|------------|-----------------------|-----------------------|
| 1 | Demolition | 291 m ² |
| 2 | Ground works | 66 m ³ |
| 3 | gravel under layer | 280,32 m ² |
| 4 | Reinforced concrete | 272,40 m ² |
| 5 | Safety surface rubber | 272,40 m ² |
| 6 | Edge concrete el. | 65,56 m |
| 7 | Steel fence | 0 m |
| 8 | Trash cans | 3 pcs. |
| 9 | Benches | 6 pcs. |
| 10 | Panel carousel | 1 pcs. |
| 11 | Swing | 1 pcs. |
| 12 | Wooden house | 1 pcs. |
| 13 | Steel climbing band | 0 pcs. |
| 14 | Slide house | 0 pcs. |
| 15 | Multi slide house | 1 pcs. |
| 16 | Spring toy | 2 pcs. |
| 17 | See saw on springs | 1 pcs. |
| 18 | See saw | 2 pcs. |
| 19 | Rubber toy | 2 pcs. |
| 20 | Information board | 1 pcs. |

| | |
|---|-------------|
| PROJECT TITLE: CHILDREN PLAYGROUND | |
| CITY/MUNICIPALITY: ŠABAC | |
| LOCATION-NAME OF THE PLAYGROUND: MALI PARK | |
| BENEFICIARY: Ministry of Youth and Sports | |
|  | |
| CLIENT: Ministry of Finance, Department for Contracting and Financing of EU Funded Programmes (CFCU) | |
| CONSULTANT: iC consulenten Ziviltechniker GesmbH  a member of IC group | |
| DESIGN: arch. MARKO STOJČIĆ | |
| CONTENT: PLAYGROUND DISPOSITION | |
| SCALE: | 1:75 |
| DATE: | AUGUST 2018 |
| PAGE: | 10.2.2 |

PROJECT TITLE:
CHILDREN PLAYGROUND

CITY/MUNICIPALITY:
ŠABAC

LOCATION-NAME OF THE PLAYGROUND:
MALI PARK

BENEFICIARY:
Ministry of Youth and Sports



CLIENT:
**Ministry of Finance, Department
for Contracting and Financing of
EU Funded Programmes (CFCU)**

CONSULTANT:
iC consulenten Ziviltechniker GesmbH
 a member of IC group

DESIGN:
arch. MARKO STOJČIĆ


CONTENT: SECTION

SCALE: 1:75


DATE: AUGUST 2018



PAGE: 10.2.3

MAX. HEIGHT 280cm
FLOOR HEIGHT 170cm

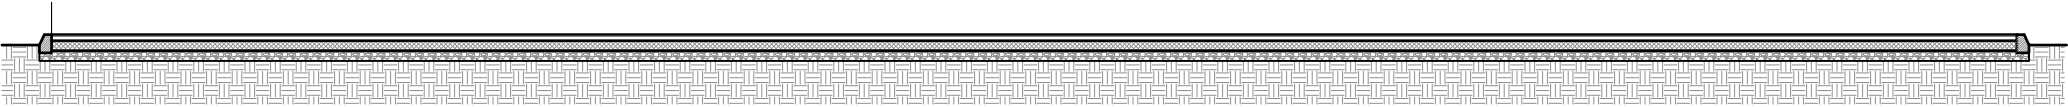

1950

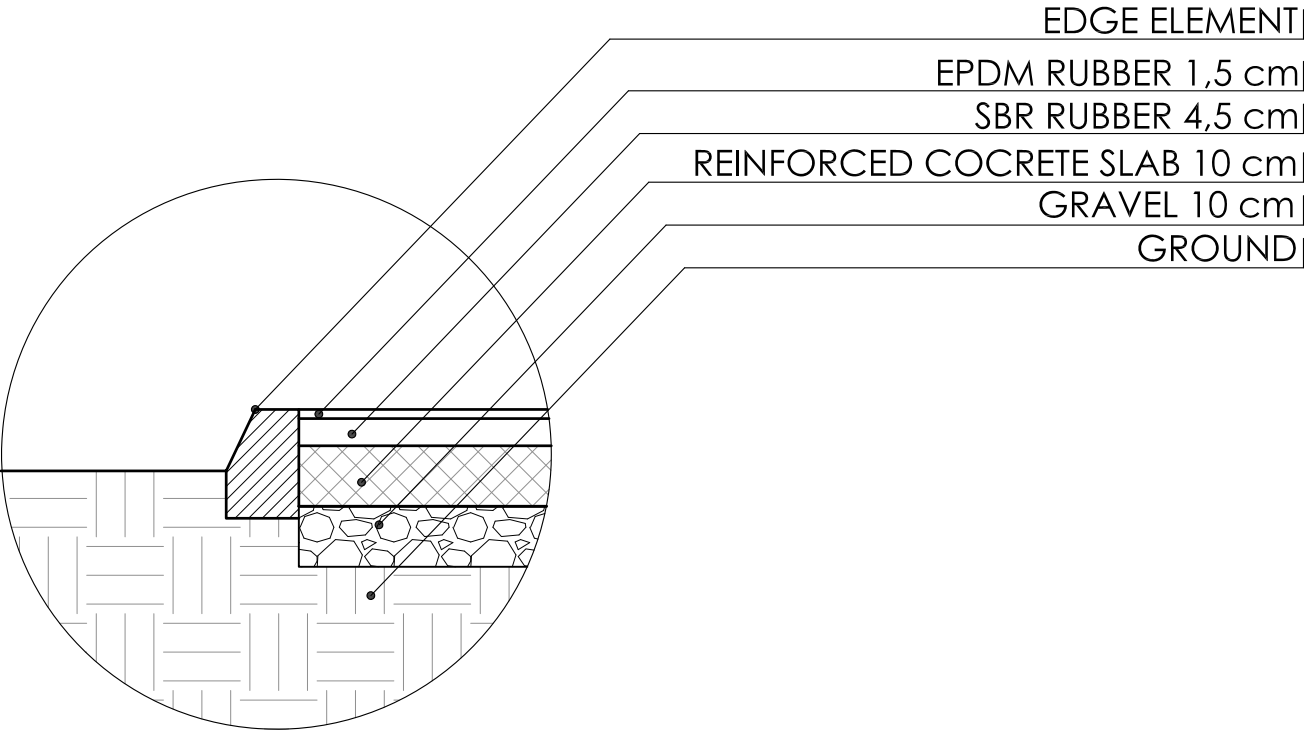

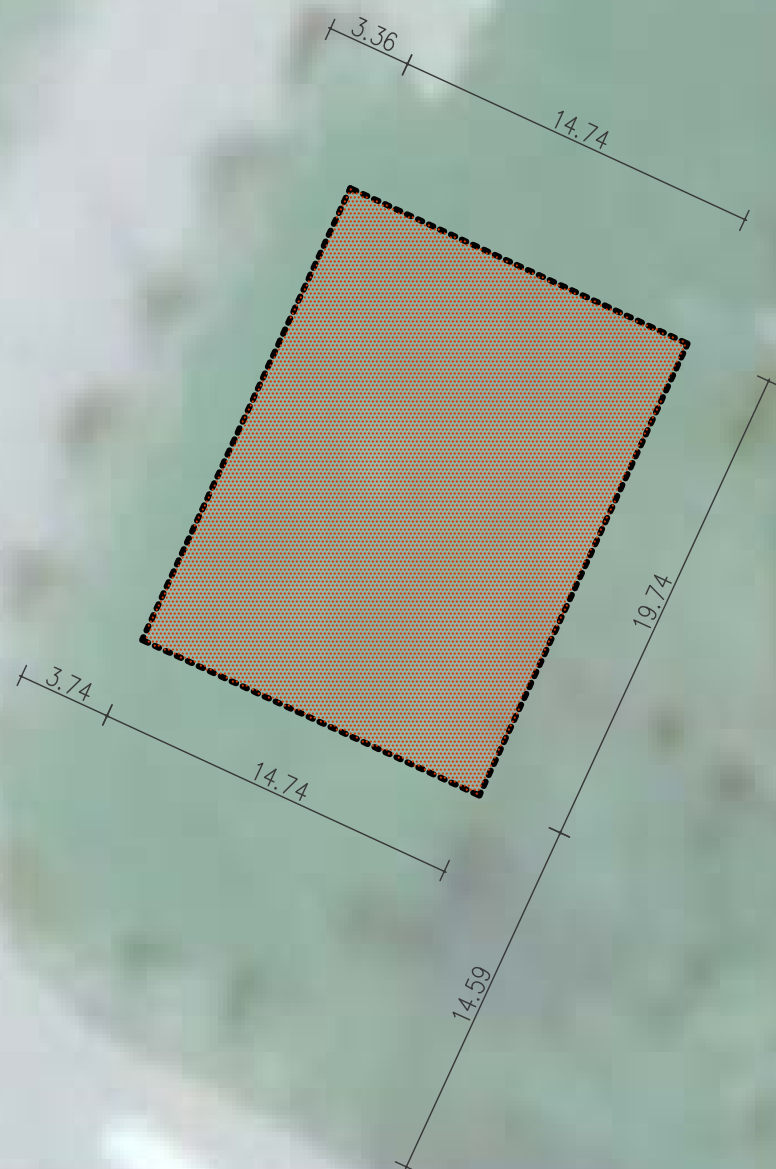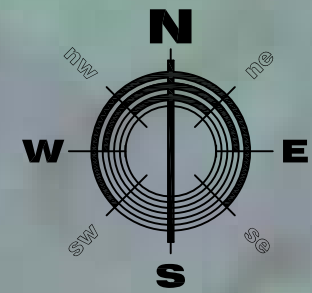

PROJECT TITLE:
CHILDREN PLAYGROUND

CITY/MUNICIPALITY:
KRUŠEVAC

LOCATION-NAME OF THE PLAYGROUND:
Trigve Lia street
"Lazarica"

BENEFICIARY:
Ministry of Youth and Sports



CLIENT:

**Ministry of Finance, Department
for Contracting and Financing of
EU Funded Programmes (CFCU)**

CONSULTANT:
iC consulenten Ziviltechniker GesmbH
 a member of IC group



DESIGN:
arch. MARKO STOJČIĆ

CONTENT: **CADASTRAL PLAN**

SCALE: **1:300**

DATE: **AUGUST 2018**

PAGE: **11.1.1**

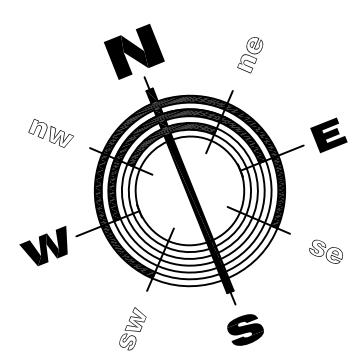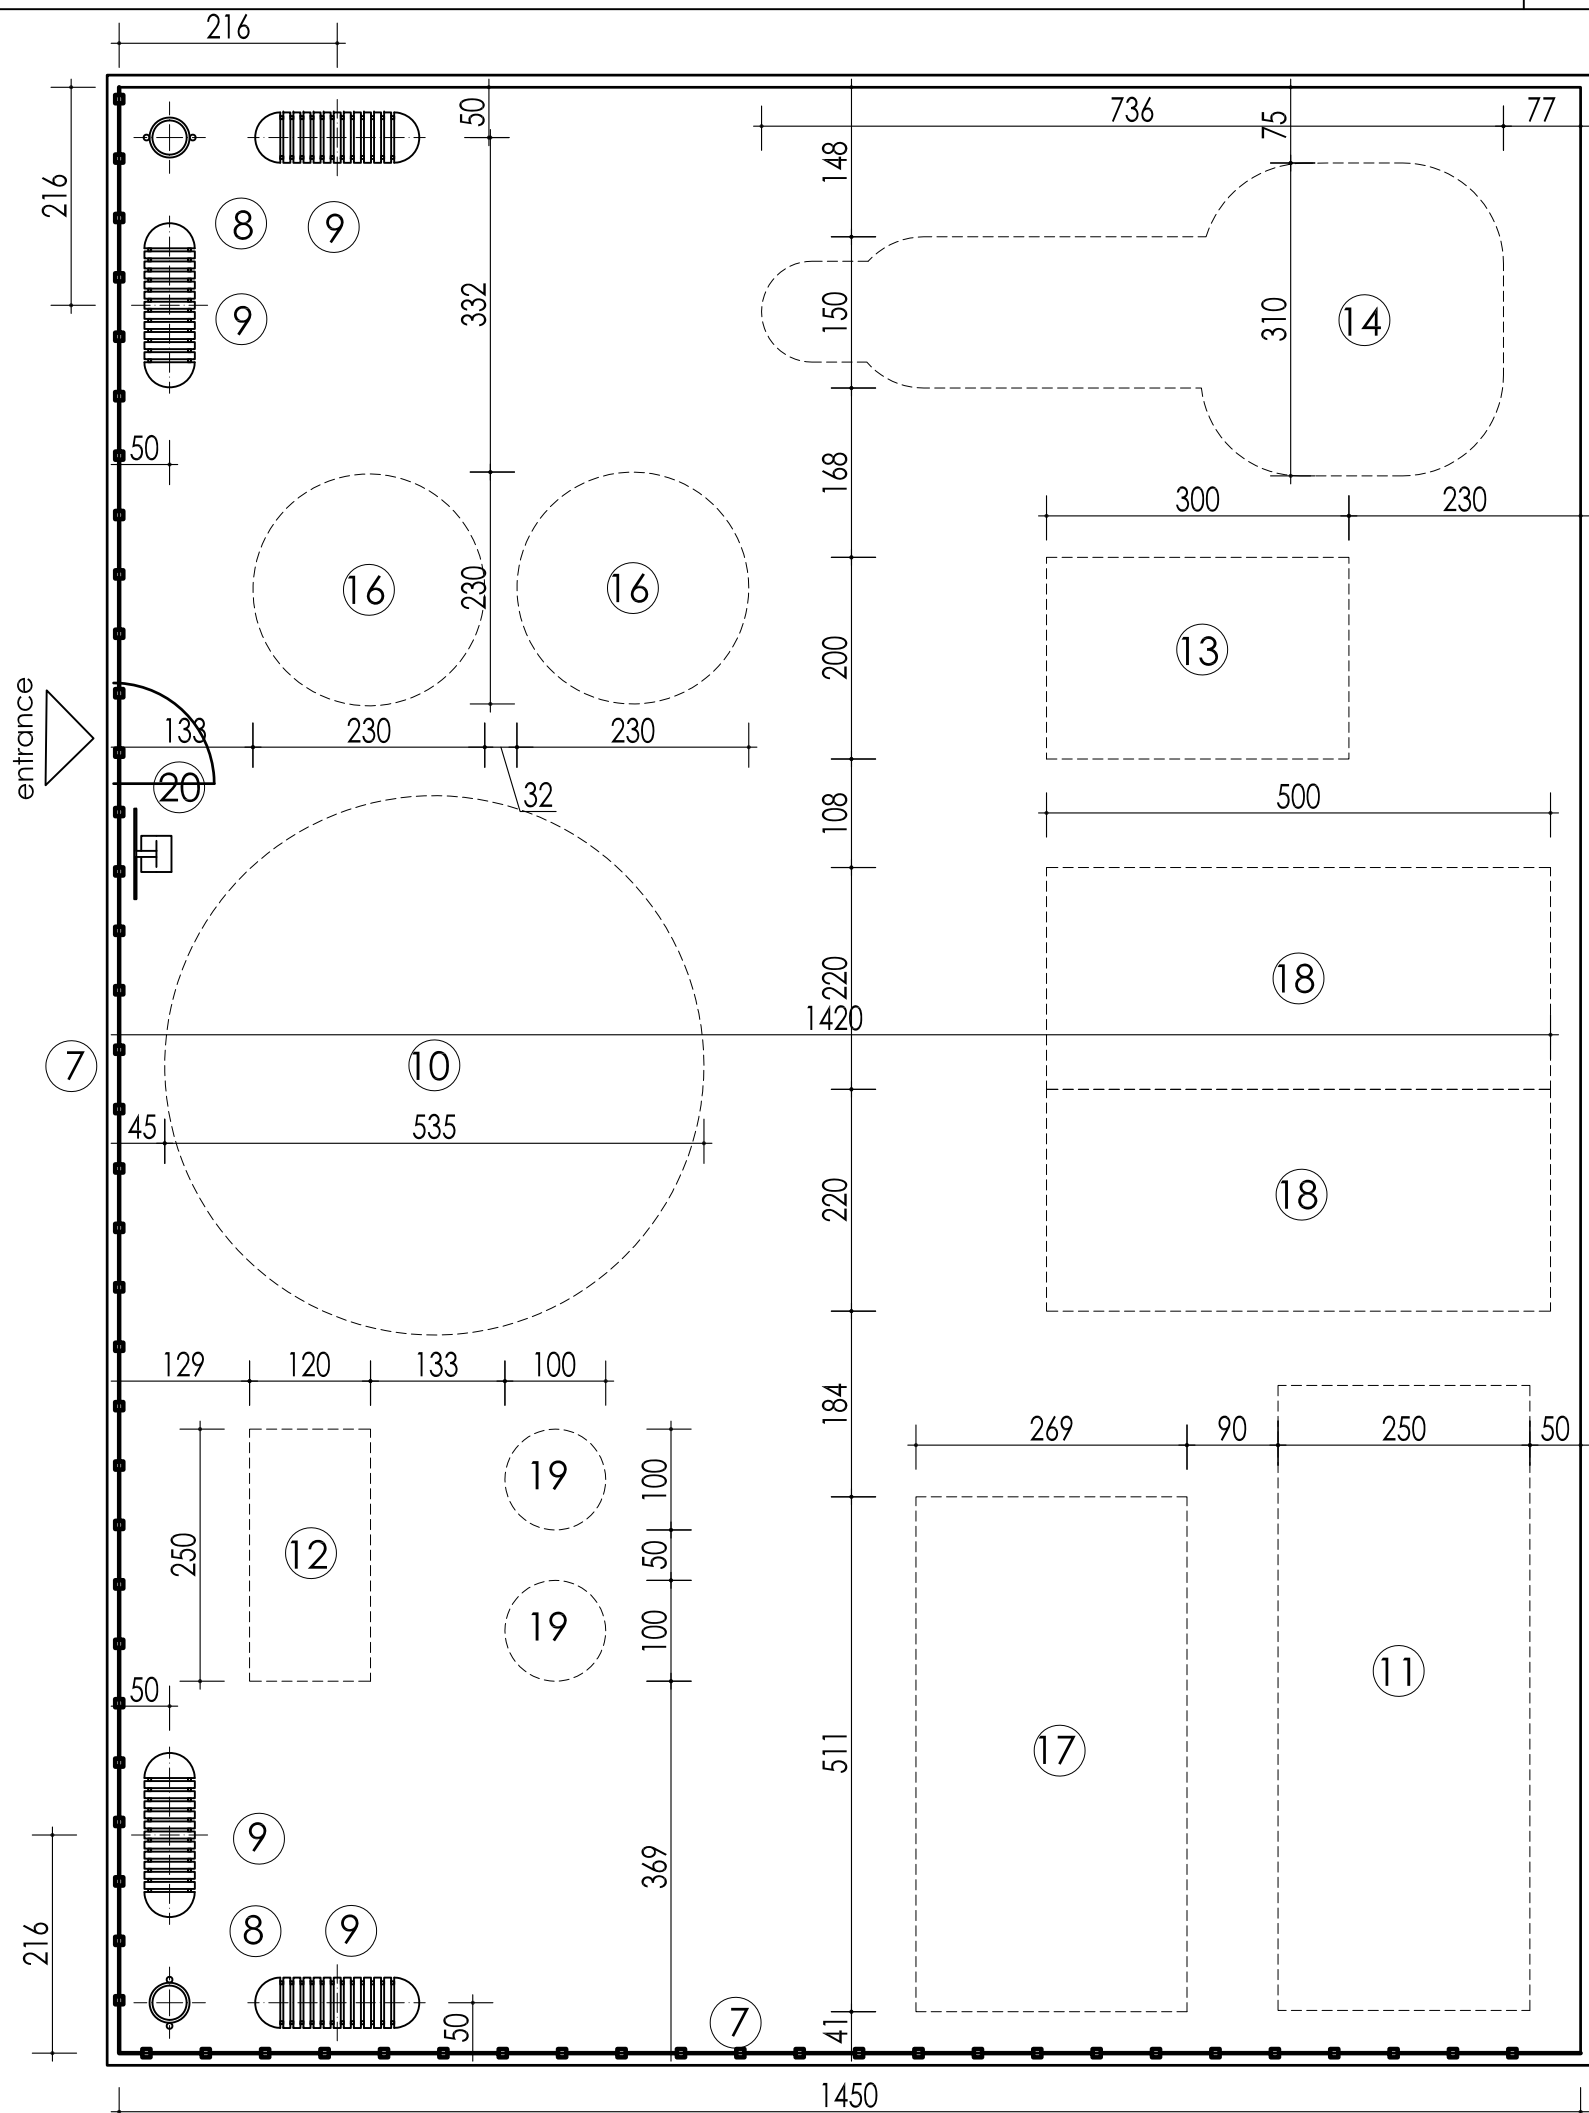

| Quantities | | |
|------------|-----------------------|----------------------|
| 1 | Demolition | 291 m ² |
| 2 | Ground works | 68,26 m ³ |
| 3 | gravel under layer | 291,00m ² |
| 4 | Reinforced concrete | 282.75m ² |
| 5 | Safety surface rubber | 282.75m ² |
| 6 | Edge concrete el. | 68.48 m |
| 7 | Steel fence | 34 m |
| 8 | Trash cans | 2 pcs. |
| 9 | Benches | 4 pcs. |
| 10 | Panel carousel | 1 pcs. |
| 11 | Swing | 1 pcs. |
| 12 | Wooden house | 1 pcs. |
| 13 | Steel climbing band | 1 pcs. |
| 14 | Slide house | 1 pcs. |
| 15 | Multi slide house | 0 pcs. |
| 16 | Spring toy | 2 pcs. |
| 17 | See saw on springs | 1 pcs. |
| 18 | See saw | 2 pcs. |
| 19 | Rubber toy | 2 pcs. |
| 20 | Information board | 1 pcs. |

PROJECT TITLE:
CHILDREN PLAYGROUND

CITY/MUNICIPALITY:
KRUŠEVAC

LOCATION-NAME OF THE PLAYGROUND:
Trigve Lia street
"Lazarica"

BENEFICIARY:
Ministry of Youth and Sports



Република Србија
МИНИСТАРСТВО
ОМЛАДИНЕ
И СПОРТА

CLIENT:

Ministry of Finance, Department
for Contracting and Financing of
EU Funded Programmes (CFCU)

CONSULTANT:
iC consulenten Ziviltechniker GesmbH



a member of IC group

DESIGN:
arch. MARKO STOJČIĆ

CONTENT: PLAYGROUND DISPOSITION

SCALE:1:75

DATE:AUGUST 2018

PAGE:11.1.2

PROJECT TITLE:
CHILDREN PLAYGROUND

CITY/MUNICIPALITY:
KRUŠEVAC

LOCATION-NAME OF THE PLAYGROUND:
Trigve Lia street
"Lazarica"

BENEFICIARY:
Ministry of Youth and Sports



CLIENT:

Ministry of Finance, Department
for Contracting and Financing of
EU Funded Programmes (CFCU)

CONSULTANT:
iC consulenten Ziviltechniker GesmbH





DESIGN:
arch. MARKO STOJČIĆ

CONTENT: SECTION


SCALE: 1:75

DATE: AUGUST 2018

PAGE: 11.1.3

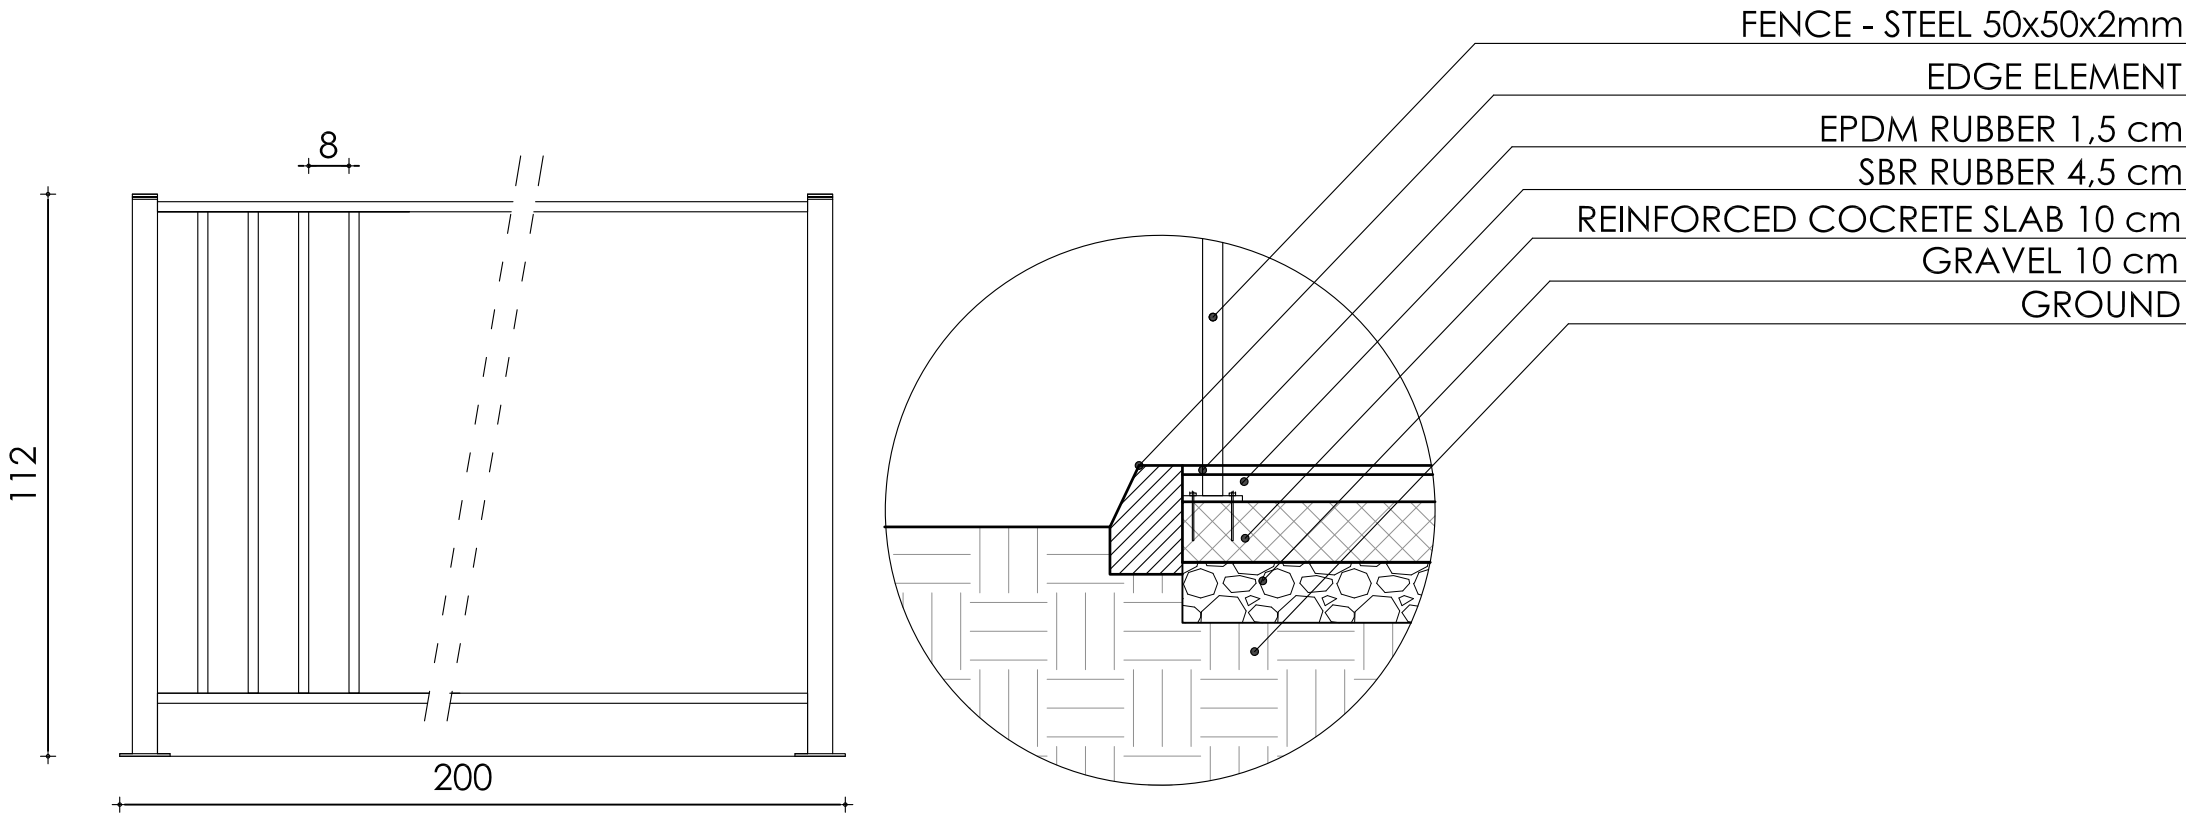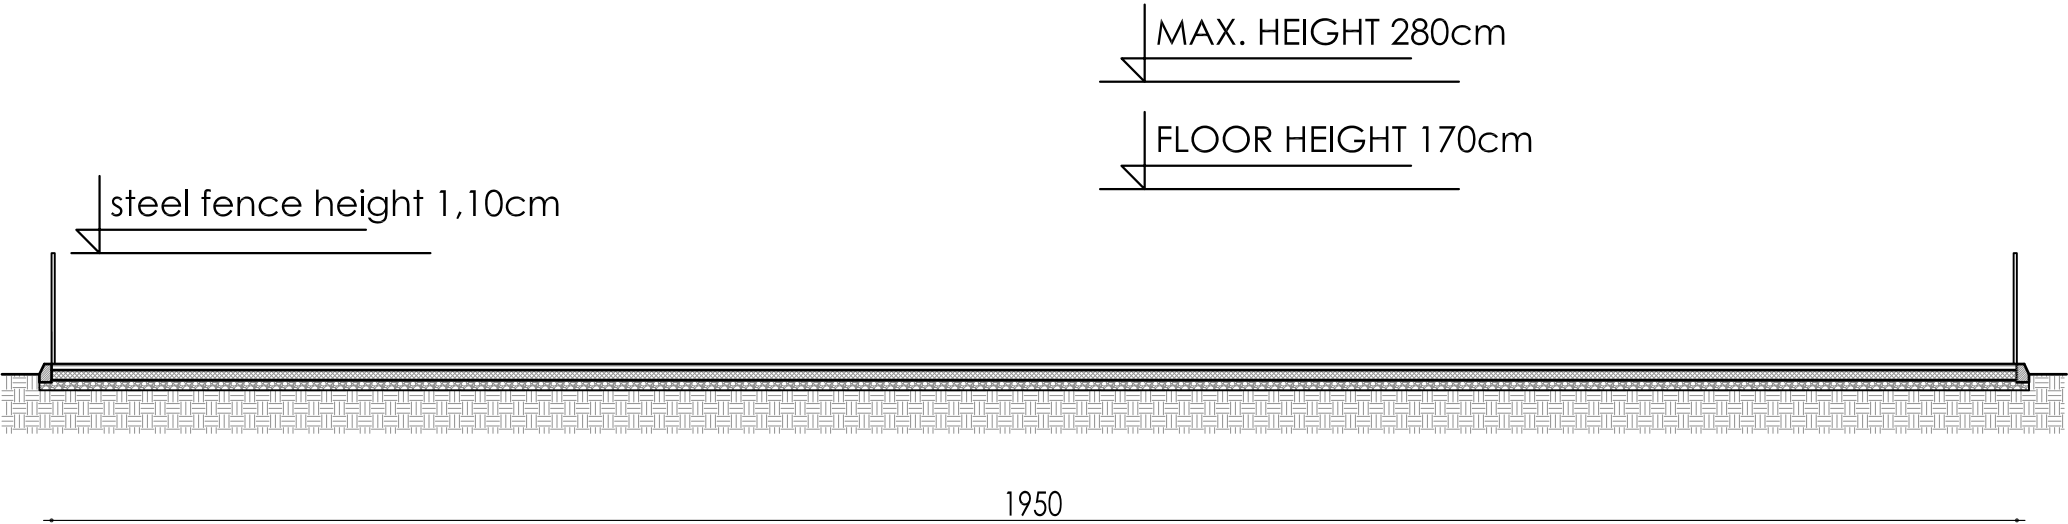

FENCE - ELEVATION

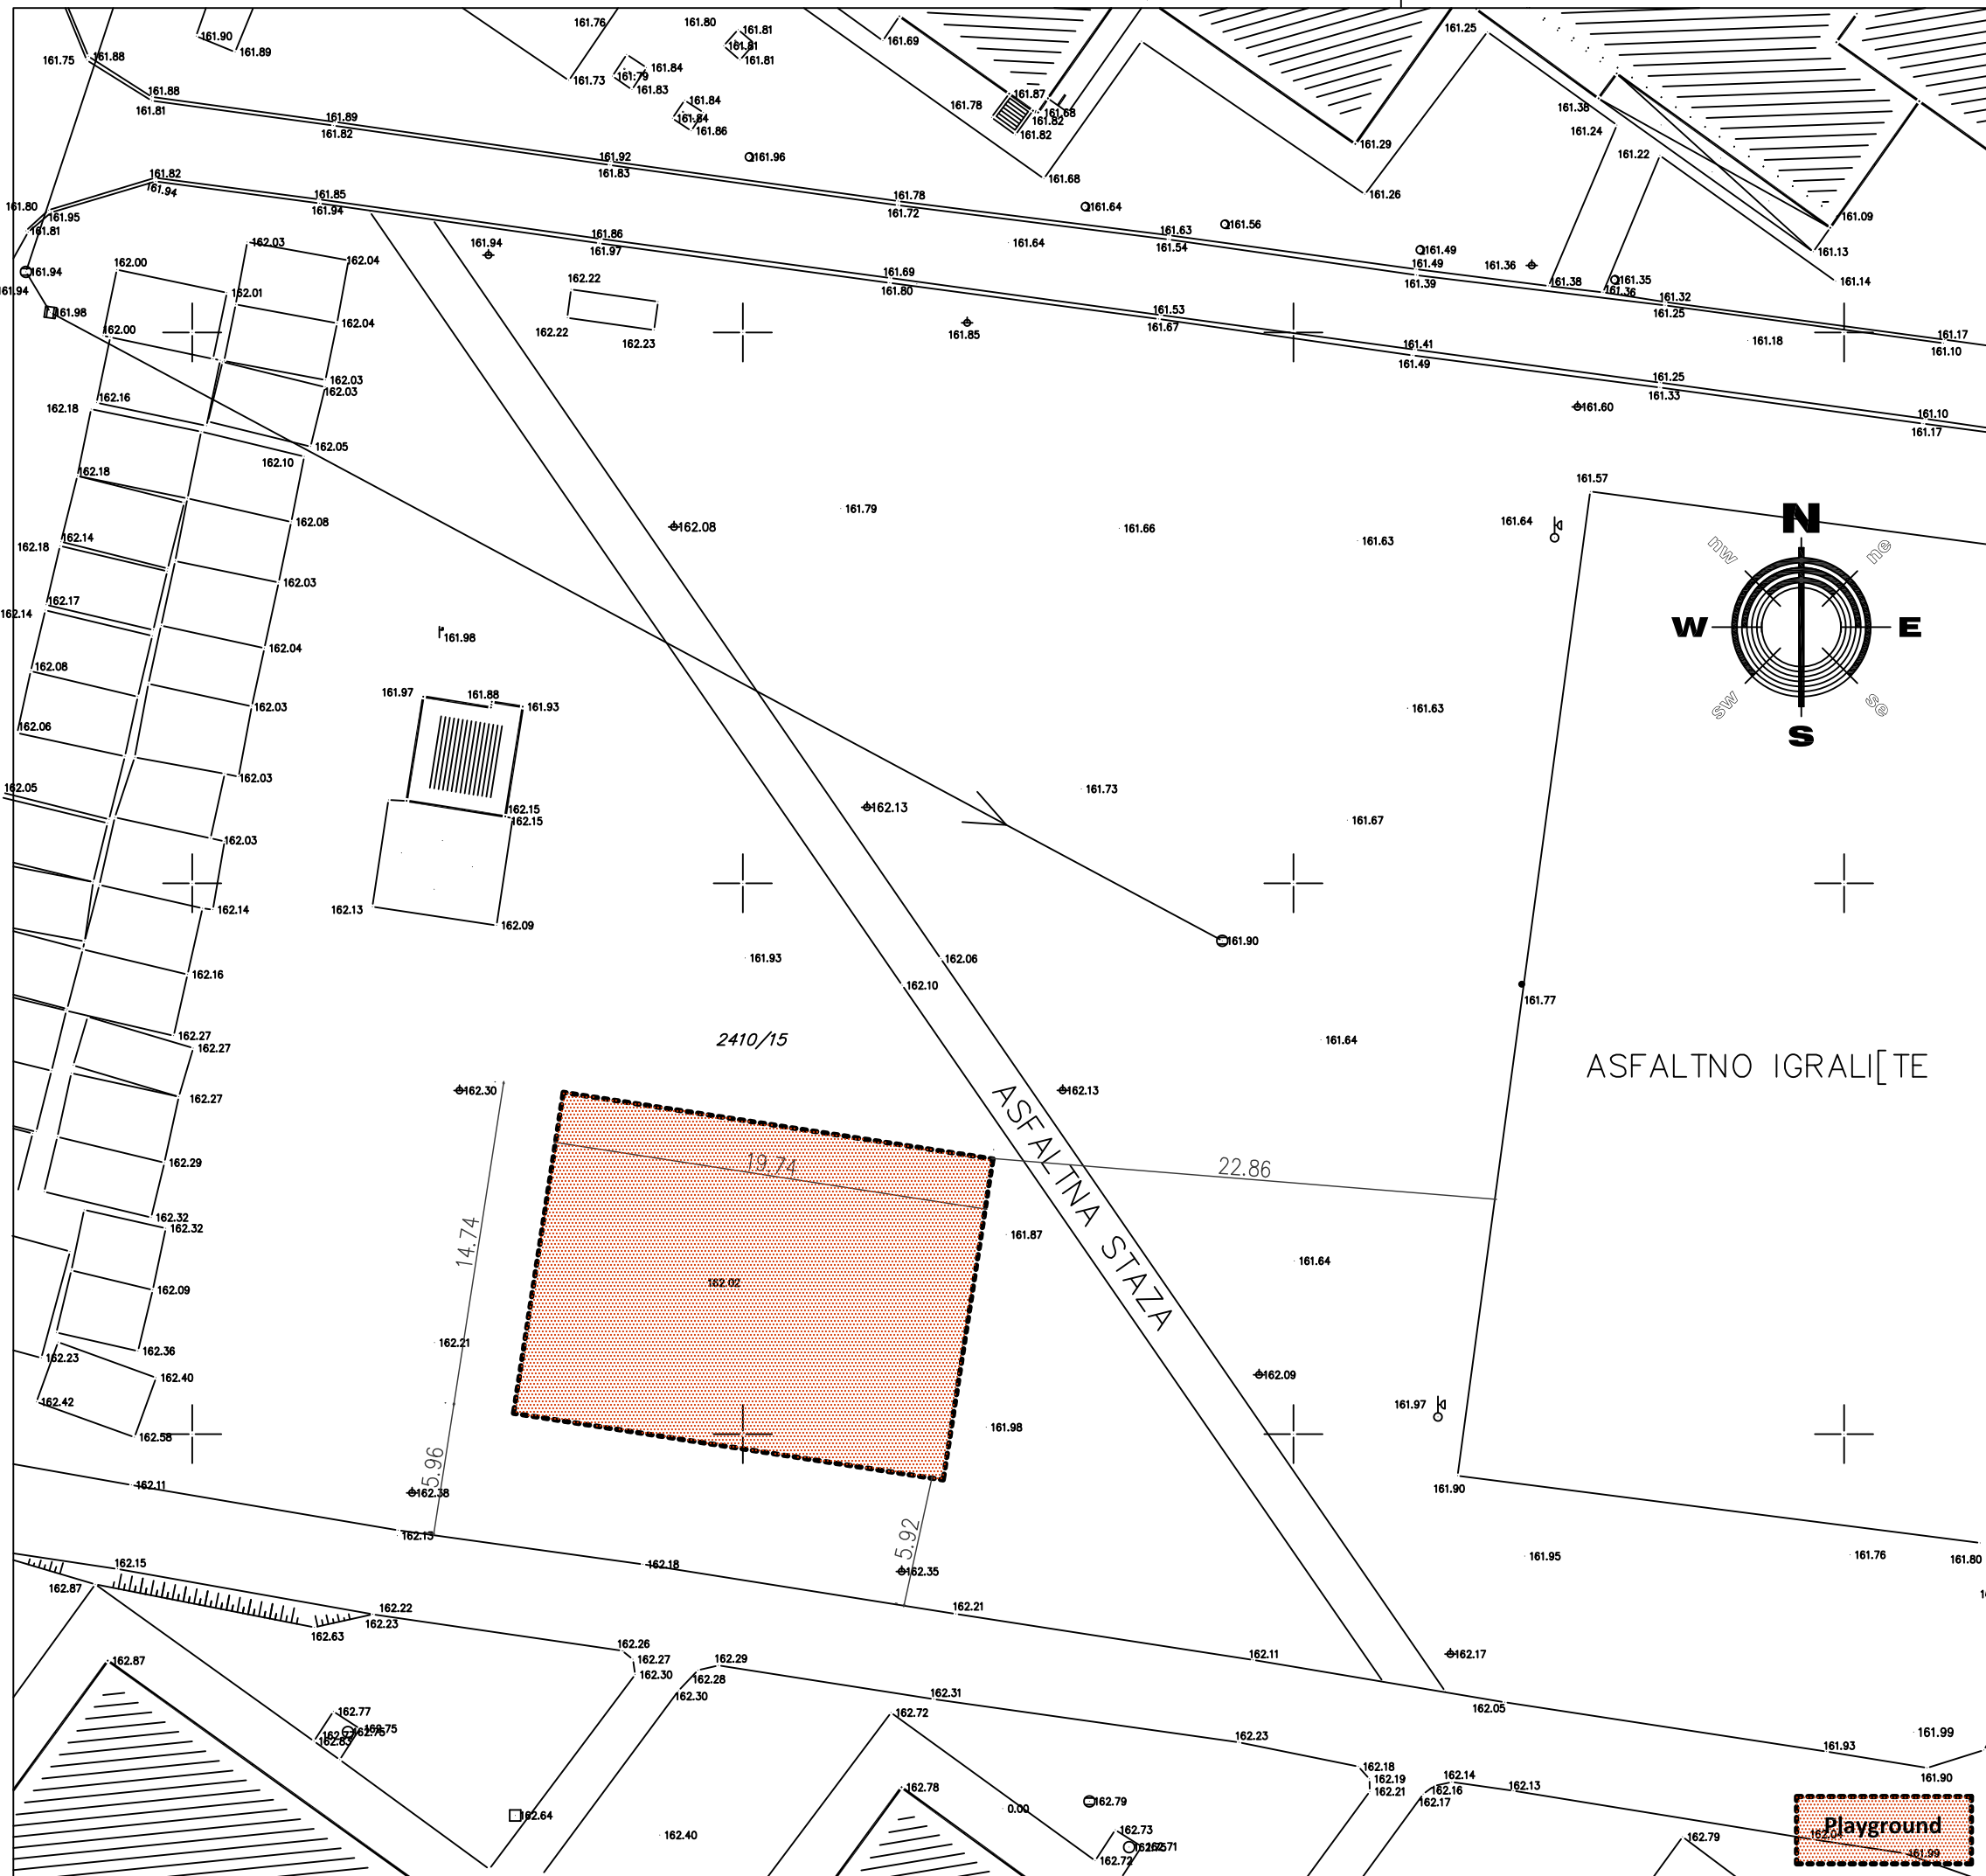

PROJECT TITLE:
CHILDREN PLAYGROUND

CITY/MUNICIPALITY:
KRUŠEVAC

LOCATION-NAME OF THE PLAYGROUND:
**Boulevard Nikole Pašića
“Kolonija”**

BENEFICIARY:
Ministry of Youth and Sports



CLIENT:

**Ministry of Finance, Department
for Contracting and Financing of
EU Funded Programmes (CFCU)**

CONSULTANT:
iC consulenten Ziviltechniker GesmbH
 a member of IC group



DESIGN:
arch. MARKO STOJČIĆ

CONTENT: **CADASTRAL PLAN**

SCALE: **1:300**

DATE: **AUGUST 2018**

PAGE: **11.2.1**

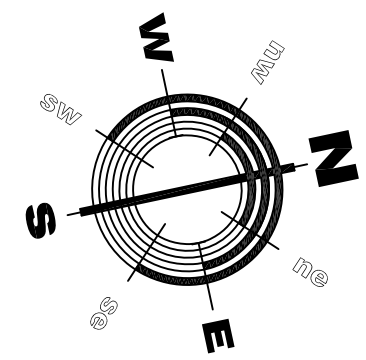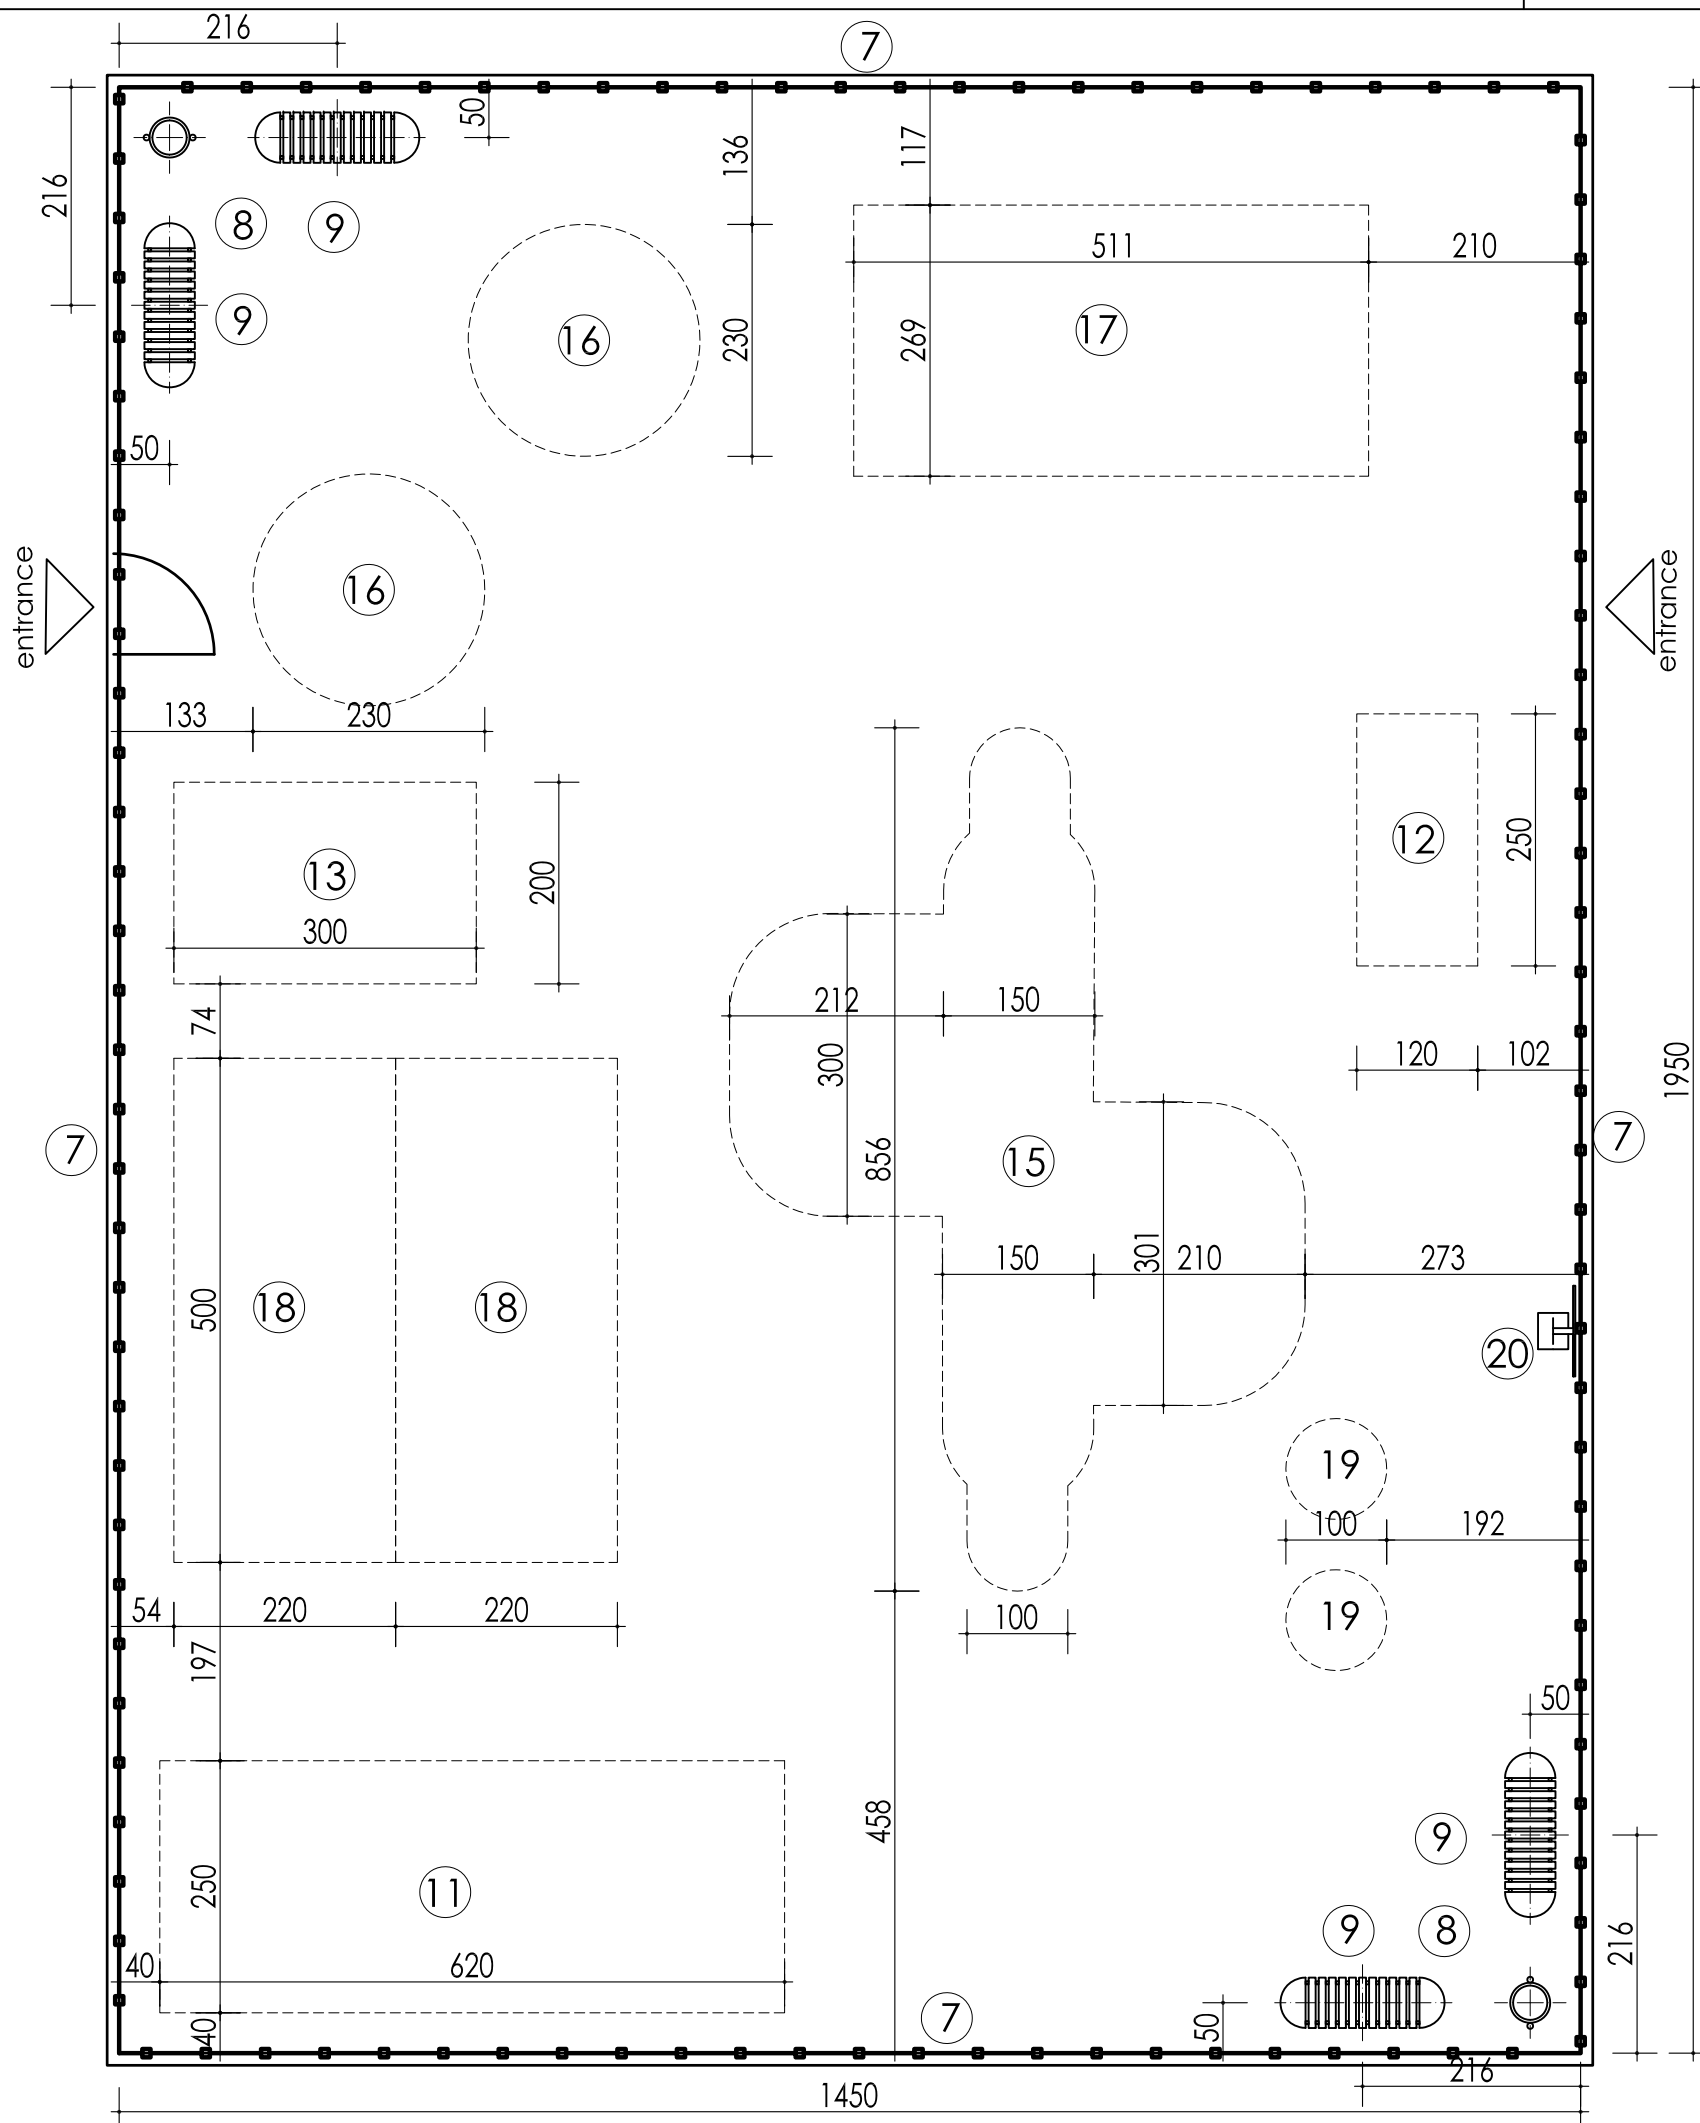

| Quantities | | |
|------------|-----------------------|----------------------|
| 1 | Demolition | 0 m ² |
| 2 | Ground works | 68,26 m ³ |
| 3 | gravel under layer | 291,00m ² |
| 4 | Reinforced concrete | 282.75m ² |
| 5 | Safety surface rubber | 282.75m ² |
| 6 | Edge concrete el. | 68.48 m |
| 7 | Steel fence | 68 m |
| 8 | Trash cans | 2 pcs. |
| 9 | Benches | 4 pcs. |
| 10 | Panel carousel | 0 pcs. |
| 11 | Swing | 1 pcs. |
| 12 | Wooden house | 1 pcs. |
| 13 | Steel climbing band | 1 pcs. |
| 14 | Slide house | 0 pcs. |
| 15 | Multi slide house | 1 pcs. |
| 16 | Spring toy | 2 pcs. |
| 17 | See saw on springs | 1 pcs. |
| 18 | See saw | 2 pcs. |
| 19 | Rubber toy | 2 pcs. |
| 20 | Information board | 1 pcs. |

PROJECT TITLE:
CHILDREN PLAYGROUND

CITY/MUNICIPALITY:
KRUŠEVAC

LOCATION-NAME OF THE PLAYGROUND:
Boulevard Nikole Pašića
“Kolonija”

BENEFICIARY:
Ministry of Youth and Sports



Република Србија
МИНИСТАРСТВО
ОМЛАДИНЕ
И СПОРТА

CLIENT:

Ministry of Finance, Department
for Contracting and Financing of
EU Funded Programmes (CFCU)

CONSULTANT:
iC consulenten Ziviltechniker GesmbH



a member of IC group

DESIGN:
arch. MARKO STOJČIĆ

CONTENT: PLAYGROUND DISPOSITION

SCALE:1:75

DATE:AUGUST 2018

PAGE:11.2.2

PROJECT TITLE:
CHILDREN PLAYGROUND

CITY/MUNICIPALITY:
KRUŠEVAC

LOCATION-NAME OF THE PLAYGROUND:
Boulevard Nikole Pašića
“Kolonija”

BENEFICIARY:
Ministry of Youth and Sports



CLIENT:

**Ministry of Finance, Department
for Contracting and Financing of
EU Funded Programmes (CFCU)**

CONSULTANT:
iC consulenten Ziviltechniker GesmbH





DESIGN:
arch. MARKO STOJČIĆ

CONTENT: SECTION



SCALE: 1:75

DATE: AUGUST 2018



PAGE: 11.2.3

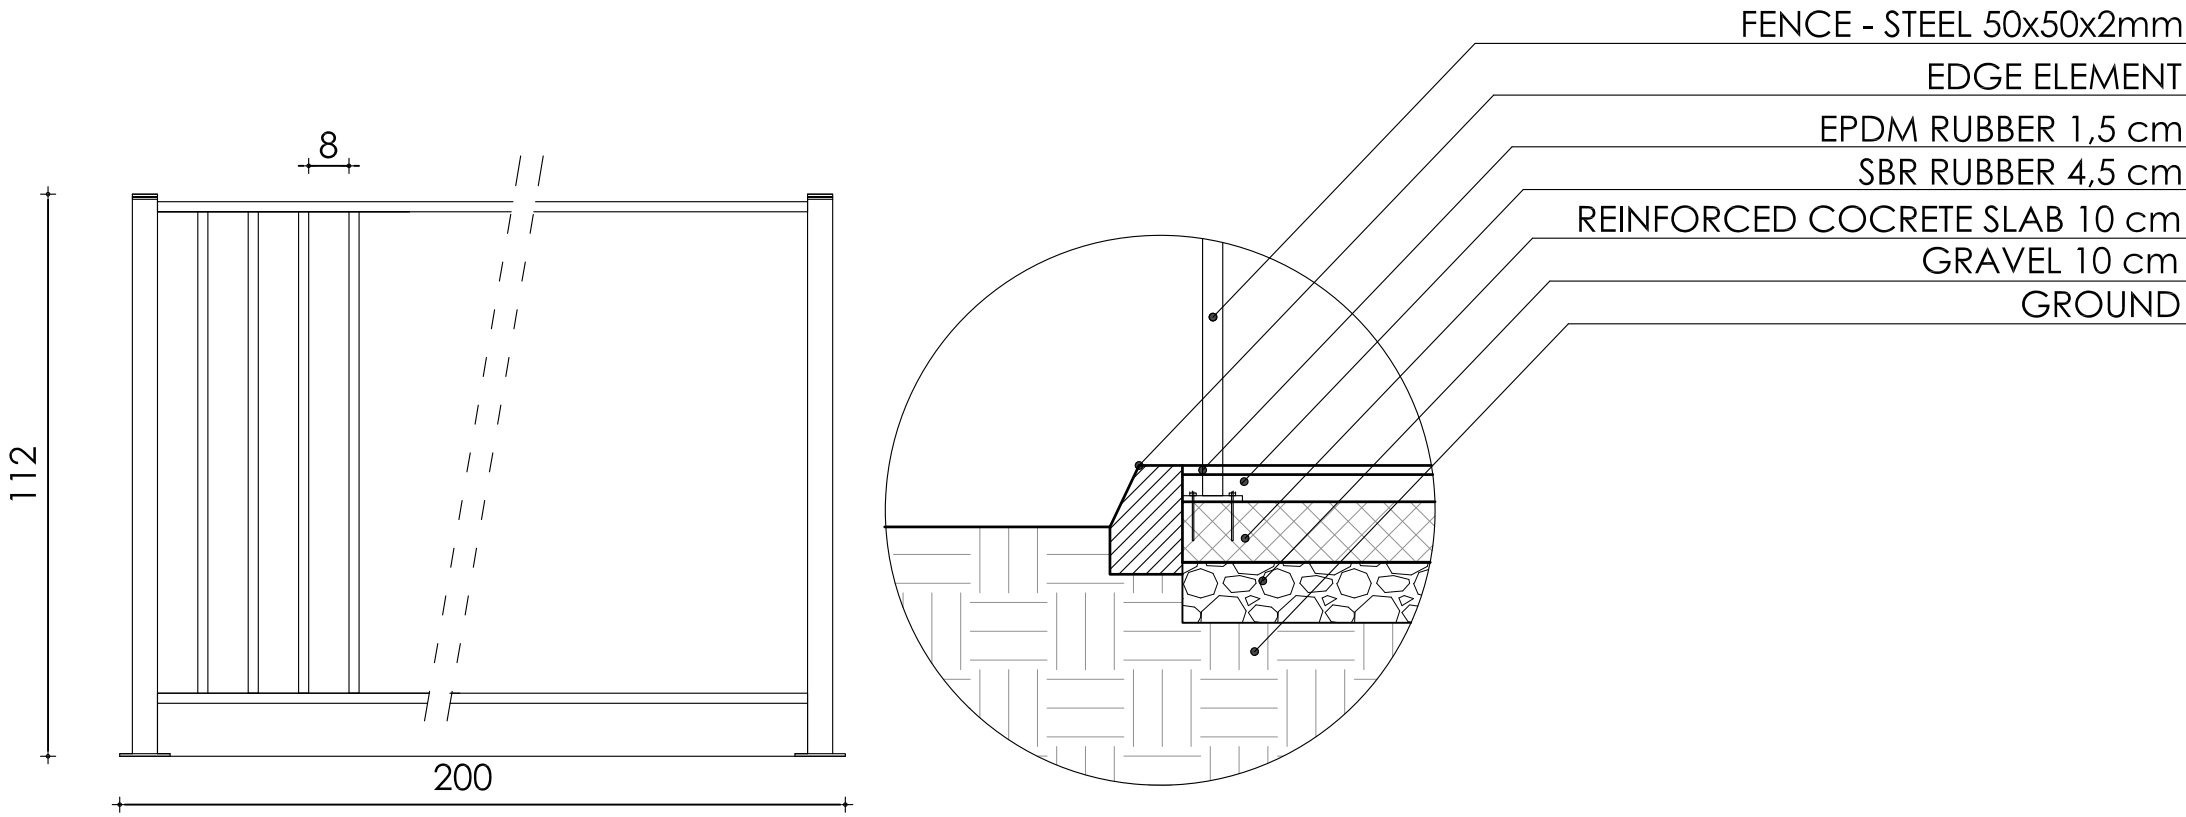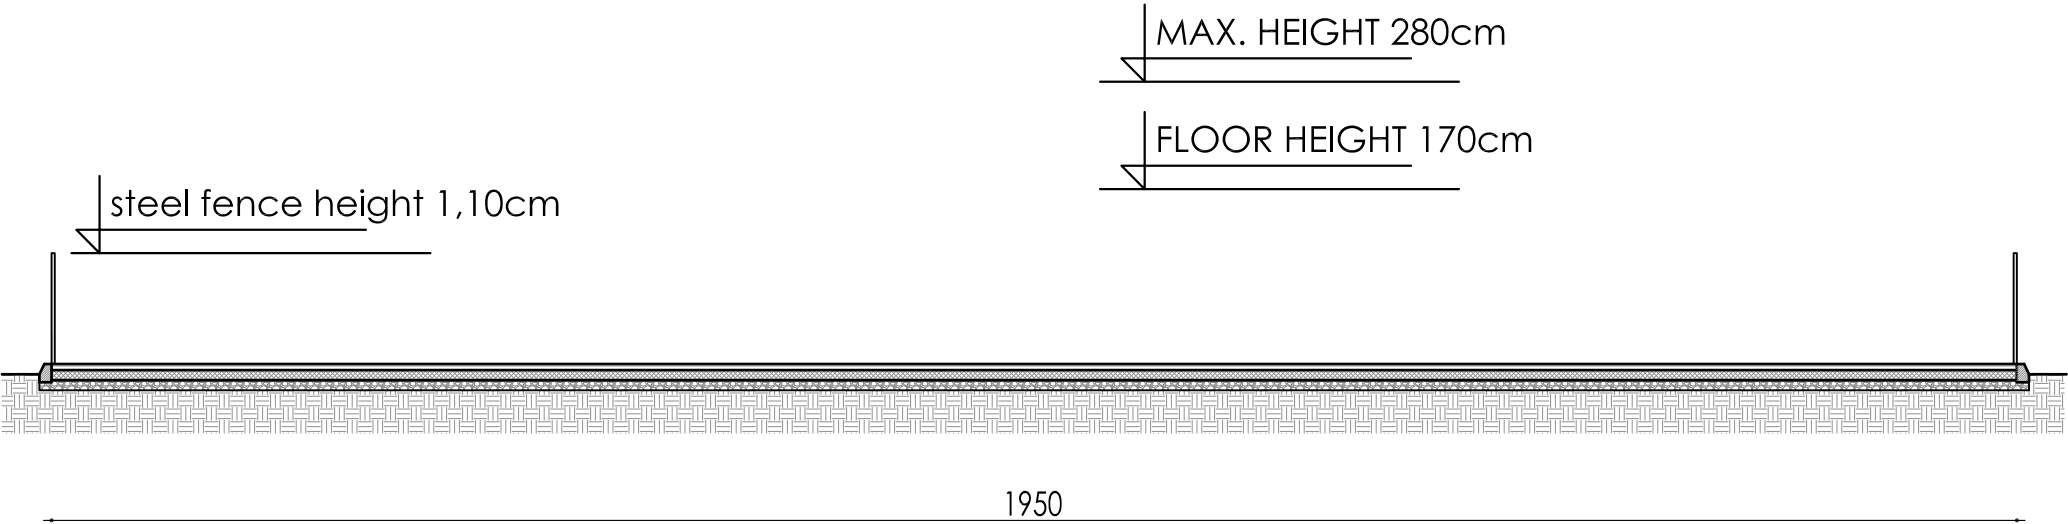

FENCE - ELEVATION

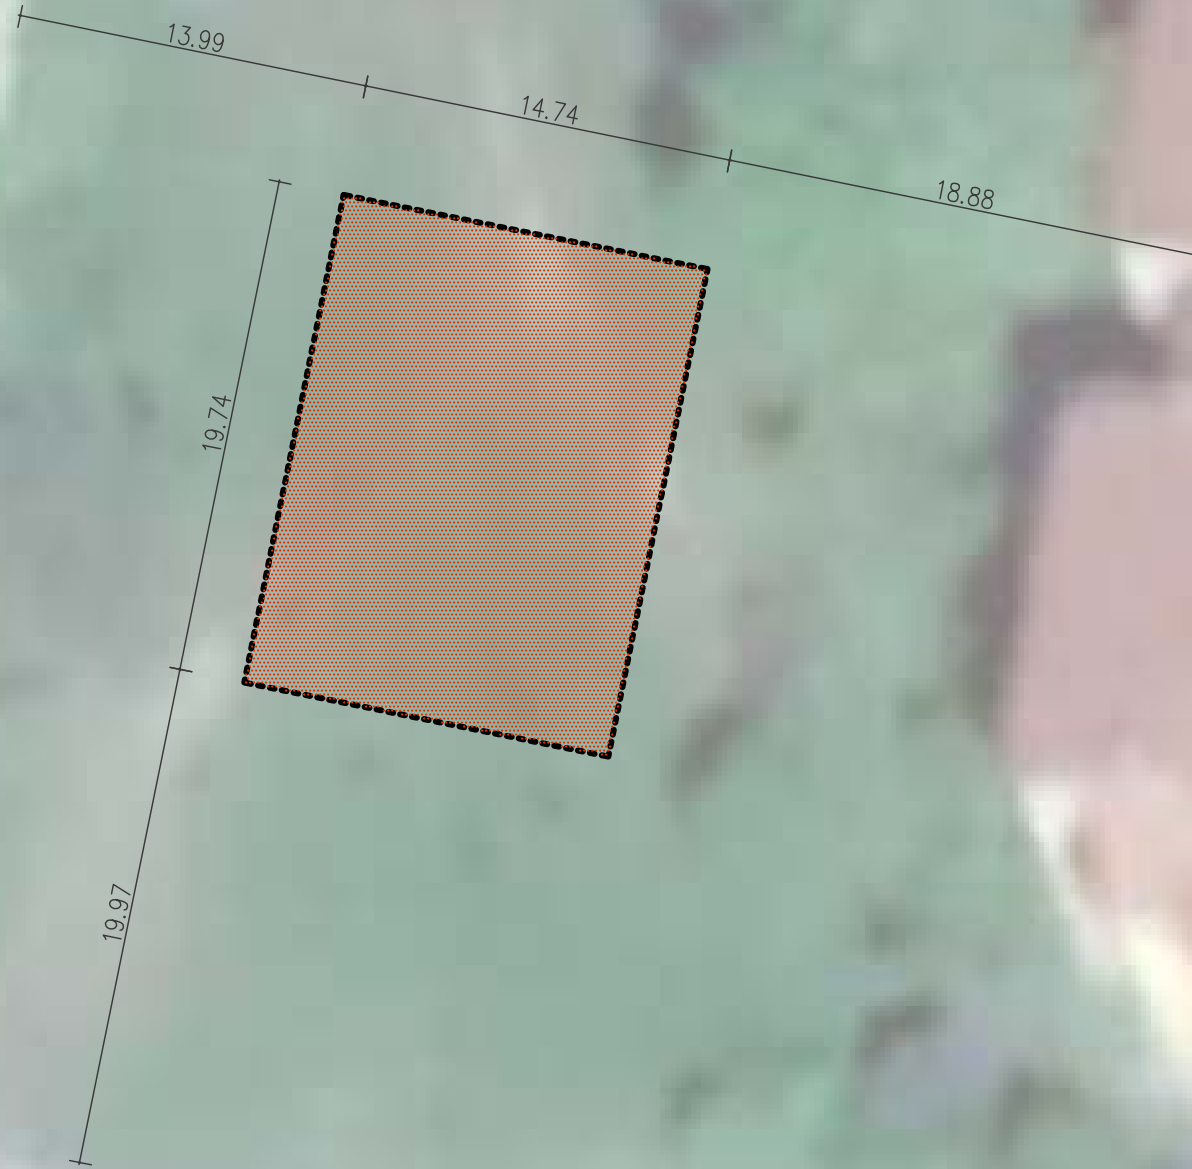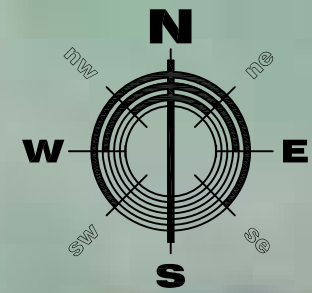

| | |
|---|-------------|
| PROJECT TITLE: CHILDREN PLAYGROUND | |
| CITY/MUNICIPALITY: KRUŠEVAC | |
| LOCATION-NAME OF THE PLAYGROUND: Pejton | |
| BENEFICIARY: Ministry of Youth and Sports  | |
| CLIENT: Ministry of Finance, Department for Contracting and Financing of EU Funded Programmes (CFCU) | |
| CONSULTANT: iC consulenten Ziviltechniker GesmbH  a member of IC group | |
| DESIGN: arch. MARKO STOJČIĆ | |
| CONTENT: CADASTRAL PLAN | |
| SCALE: | 1:300 |
| DATE: | AUGUST 2018 |
| PAGE: | 11.3.1 |

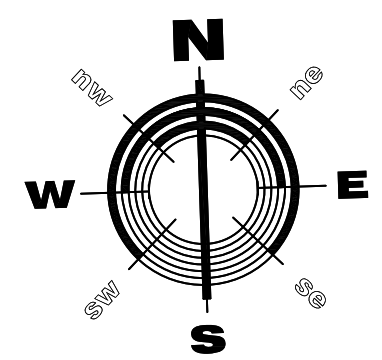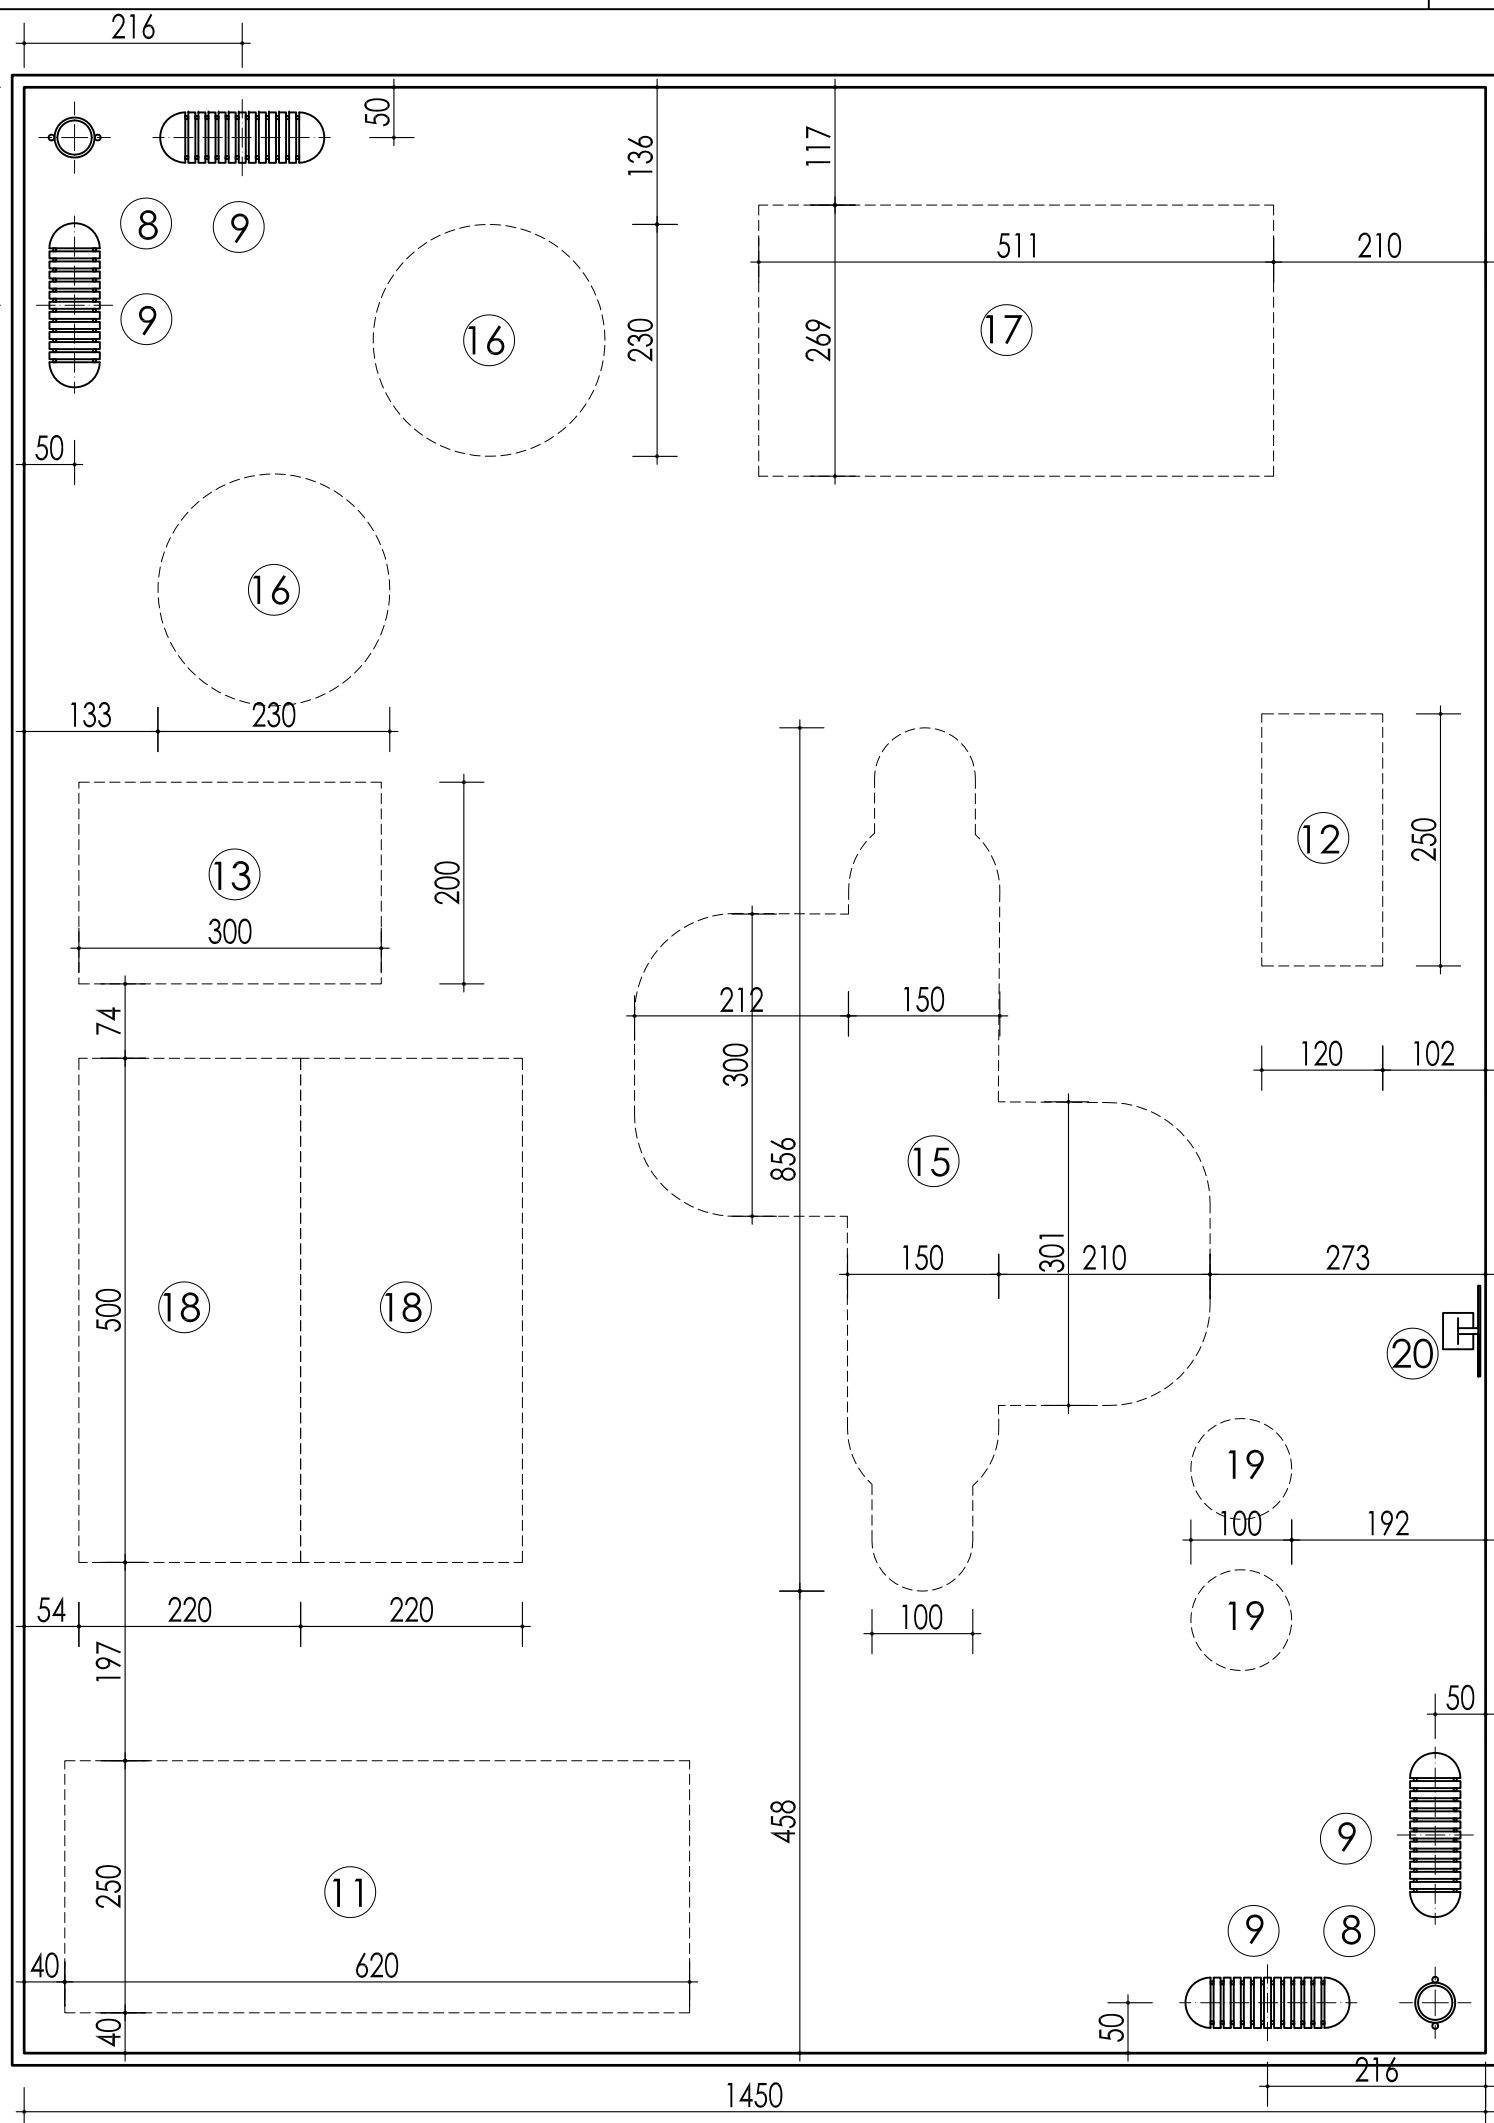



| Quantities | | |
|------------|-----------------------|----------|
| 1 | Demolition | 0 m² |
| 2 | Ground works | 68,26 m³ |
| 3 | gravel under layer | 291,00m² |
| 4 | Reinforced concrete | 282.75m² |
| 5 | Safety surface rubber | 282.75m² |
| 6 | Edge concrete el. | 68.48 m |
| 7 | Steel fence | 0 m |
| 8 | Trash cans | 2 pcs. |
| 9 | Benches | 4 pcs. |
| 10 | Panel carousel | 0 pcs. |
| 11 | Swing | 1 pcs. |
| 12 | Wooden house | 1 pcs. |
| 13 | Steel climbing band | 1 pcs. |
| 14 | Slide house | 0 pcs. |
| 15 | Multi slide house | 1 pcs. |
| 16 | Spring toy | 2 pcs. |
| 17 | See saw on springs | 1 pcs. |
| 18 | See saw | 2 pcs. |
| 19 | Rubber toy | 2 pcs. |
| 20 | Information board | 1 pcs. |

| | |
|---|-------------|
| PROJECT TITLE: CHILDREN PLAYGROUND | |
| CITY/MUNICIPALITY: KRUŠEVAC | |
| LOCATION-NAME OF THE PLAYGROUND: Pejton | |
| BENEFICIARY: Ministry of Youth and Sports | |
|  | |
| CLIENT: Ministry of Finance, Department for Contracting and Financing of EU Funded Programmes (CFCU) | |
| CONSULTANT: iC consulenten Ziviltechniker GesmbH  a member of IC group | |
| DESIGN: arch. MARKO STOJČIĆ | |
| CONTENT: PLAYGROUND DISPOSITION | |
| SCALE: | 1:75 |
| DATE: | AUGUST 2018 |
| PAGE: | 11.3.2 |



MAX. HEIGHT 280cm

FLOOR HEIGHT 170cm

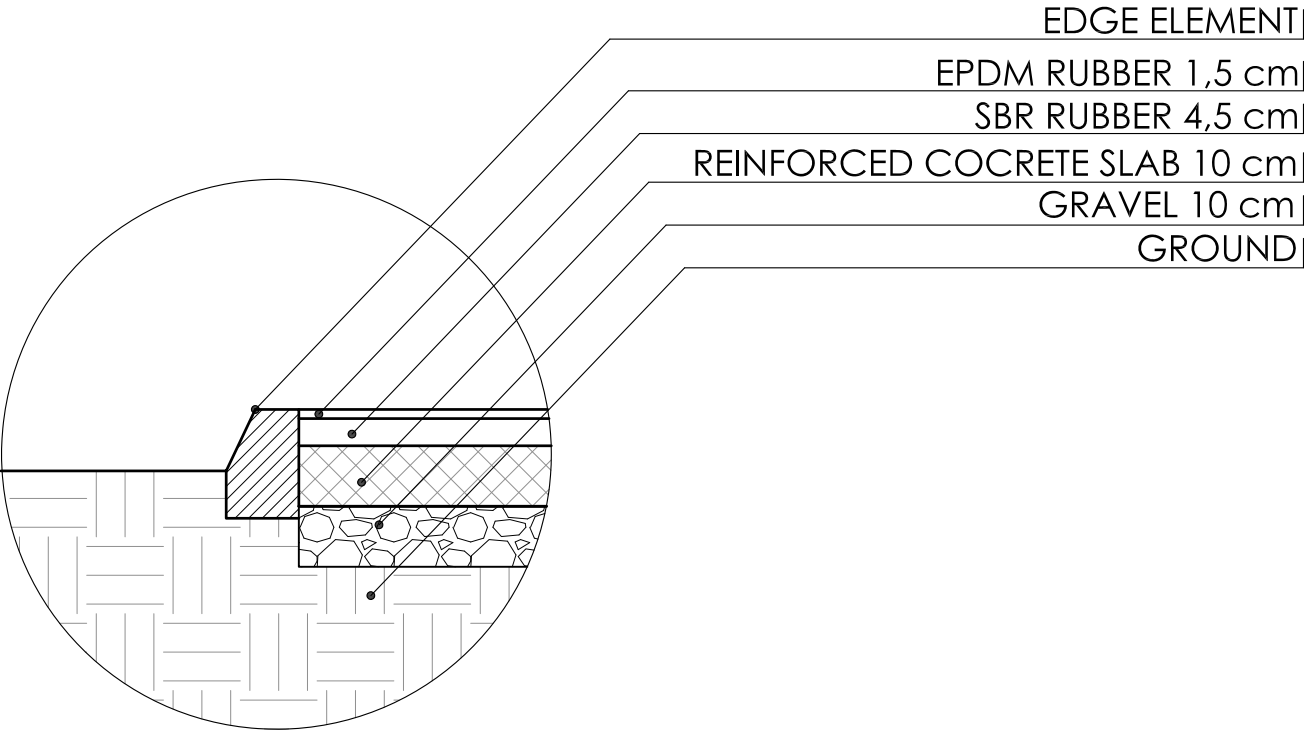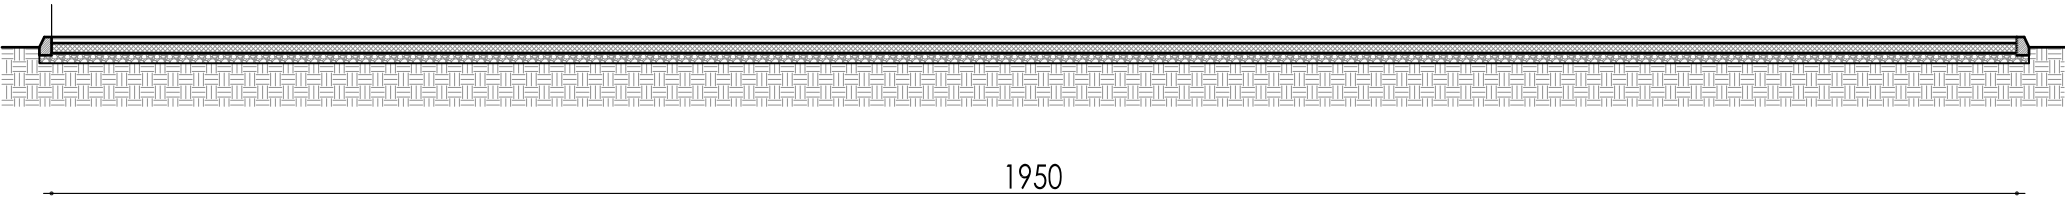

PROJECT TITLE:
CHILDREN PLAYGROUND

CITY/MUNICIPALITY:
KRUŠEVAC

LOCATION-NAME OF THE PLAYGROUND:
Pejton

BENEFICIARY:
Ministry of Youth and Sports



CLIENT:

Ministry of Finance, Department
for Contracting and Financing of
EU Funded Programmes (CFCU)

CONSULTANT:
iC consulenten Ziviltechniker GesmbH



DESIGN:
arch. MARKO STOJČIĆ

CONTENT: SECTION

SCALE: 1:75

DATE: AUGUST 2018

PAGE: 11.3.3